

EXISTING TOWN HALL/ LIBRARY
 FLOOR PLAN


TOWN OFFICES AND LIBRARY
 Town Facilities Audit
 Tyngsborough, Massachusetts
EXISTING BUILDING
FIRST FLOOR PLAN

DRAFT

2.
1.

Scale: 1"=20'
 Drawn by: KCB
 Job No. 13003.00
 Date: 2-27-14

THLE-1

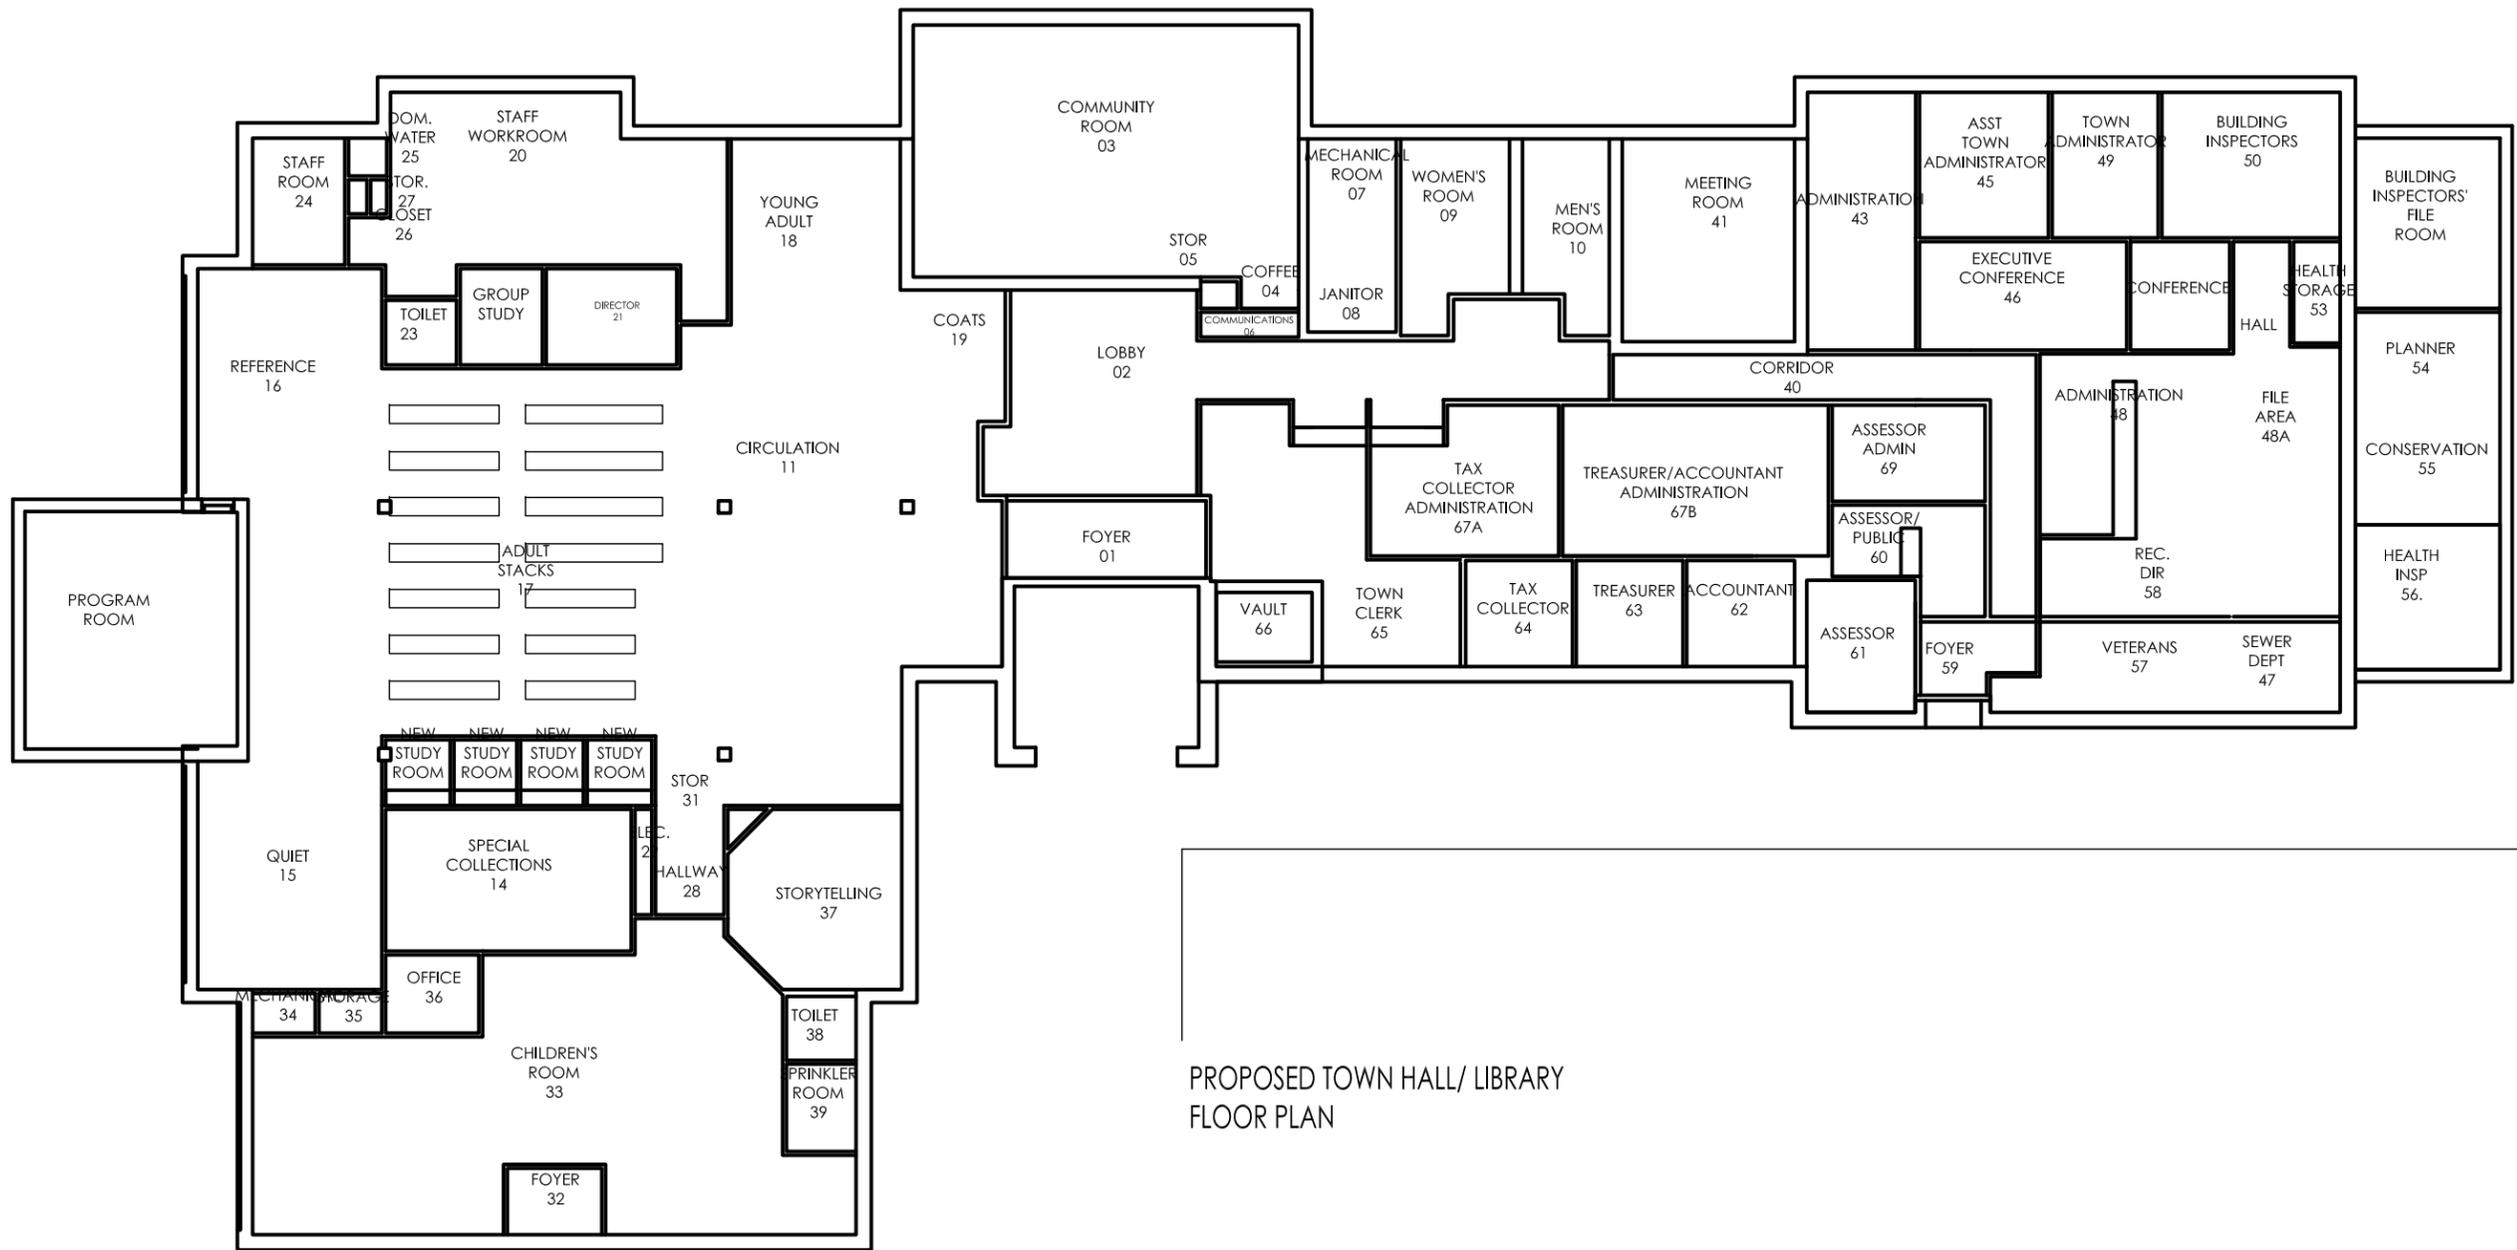

PROPOSED TOWN HALL/ LIBRARY
 FLOOR PLAN

DRAFT

TOWN OFFICES AND LIBRARY

Town Facilities Audit
 Tyngsborough, Massachusetts

**PROPOSED BUILDING
 FIRST FLOOR PLAN**

Scale: 1"=20'
 Drawn by: KCB
 Job No. 13003.00
 Date: 7-16-14


**2.1
 1.1**

THLP-1



Drumme Rosane Anderson, Inc.
235 Bear Hill Road, 4th Floor
Waltham, MA 02451

Planning 617-964-1700
Architecture 617-964-1701 fax
Interior Design info@draws.com

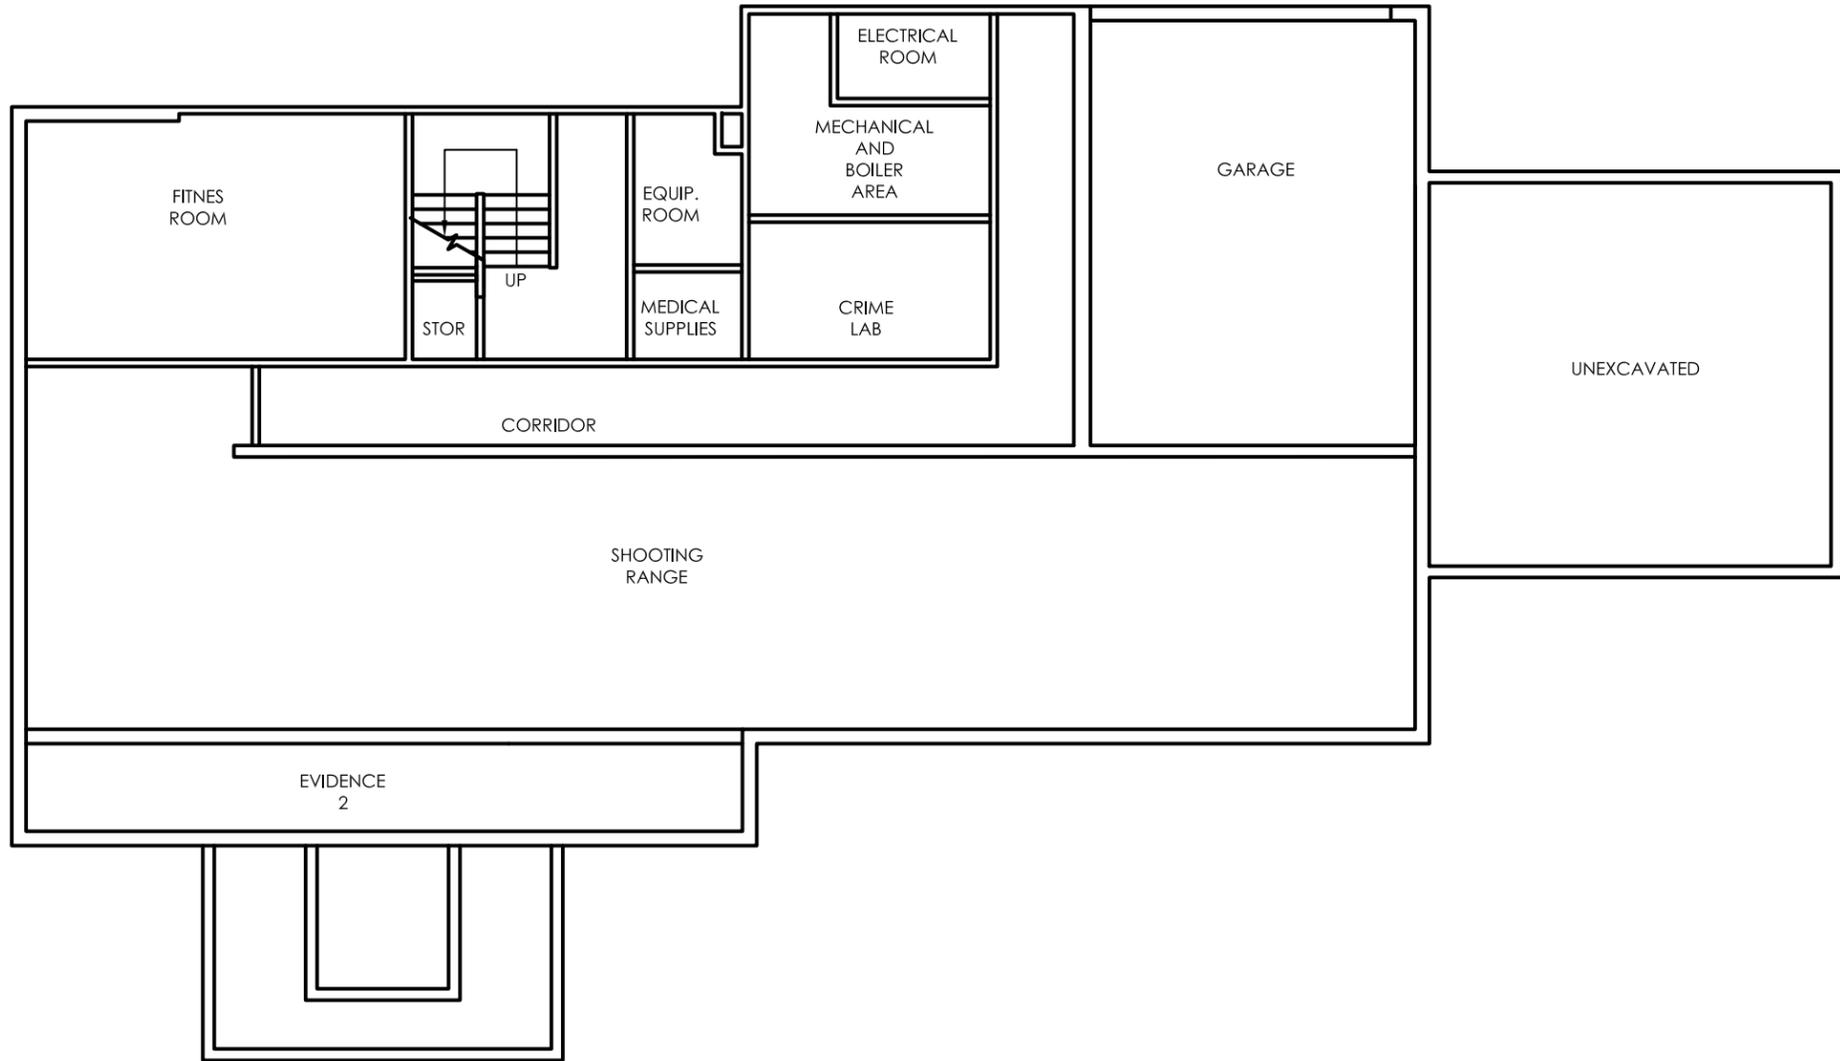

POLICE DEPARTMENT
Town Facilities Audit
Tyngsborough, Massachusetts


EXISTING BASEMENT PLAN

Scale: 3/32"=1'-0"
Drawn by: KCB
Job No. 13003.00
Date: 7-16-14

DRAFT

3.

PDE-1

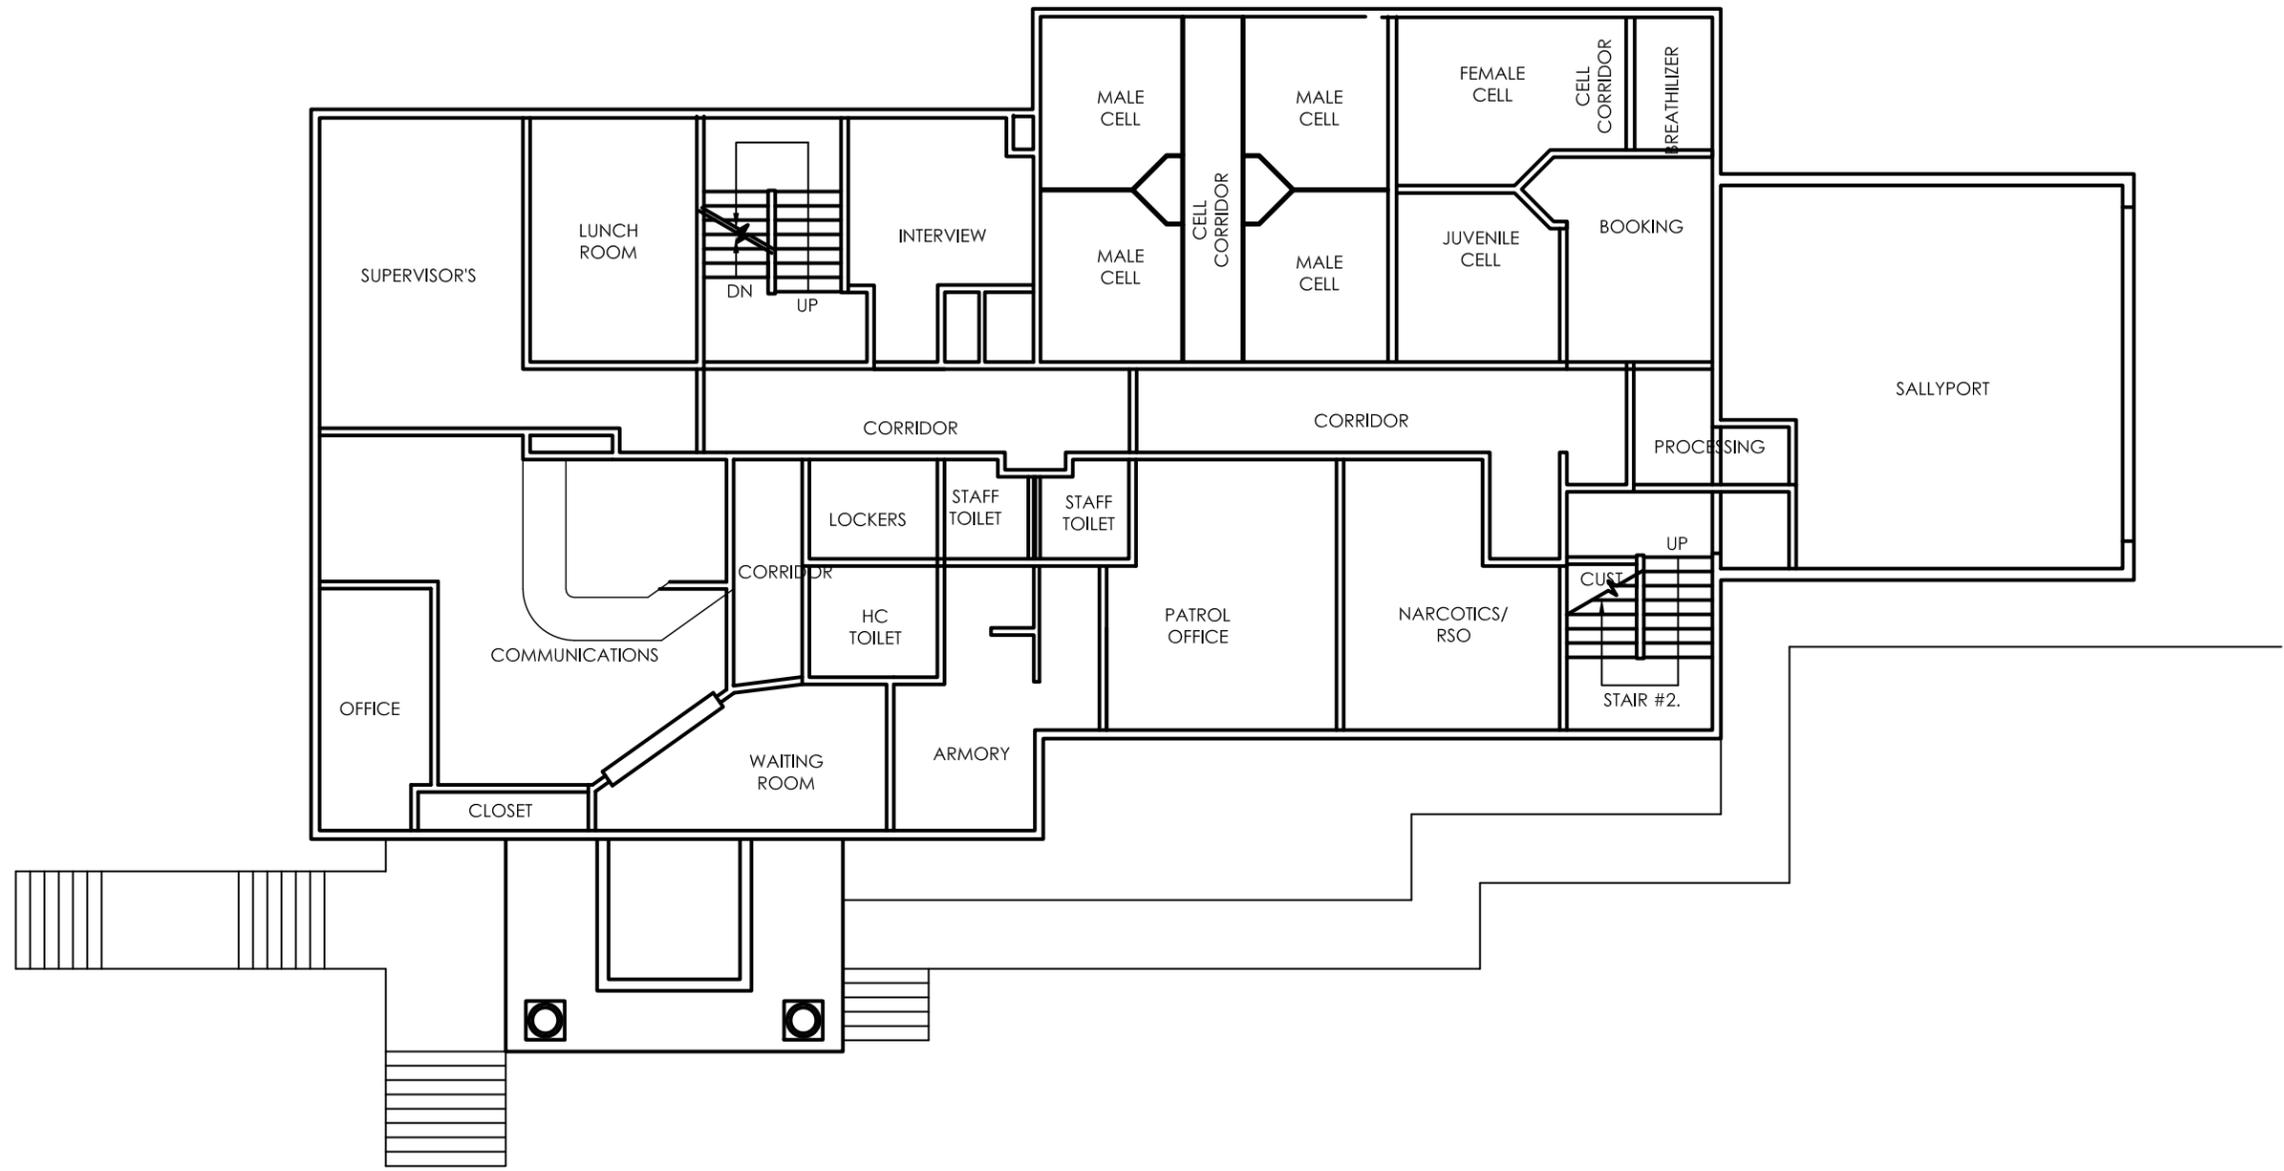

POLICE DEPARTMENT
 Town Facilities Audit
 Tyngsborough, Massachusetts

EXISTING FIRST FLOOR PLAN

DRAFT

Scale: 3/32"=1'-0"
 Drawn by: KCB
 Job No. 13003.00
 Date: 7-16-14




POLICE DEPARTMENT
 Town Facilities Audit
 Tyngsborough, Massachusetts

EXISTING SECOND FLOOR PLAN

Scale: 1/8"=1'-0"
 Drawn by: KCB
 Job No. 13003.00
 Date: 7-16-14

DRAFT

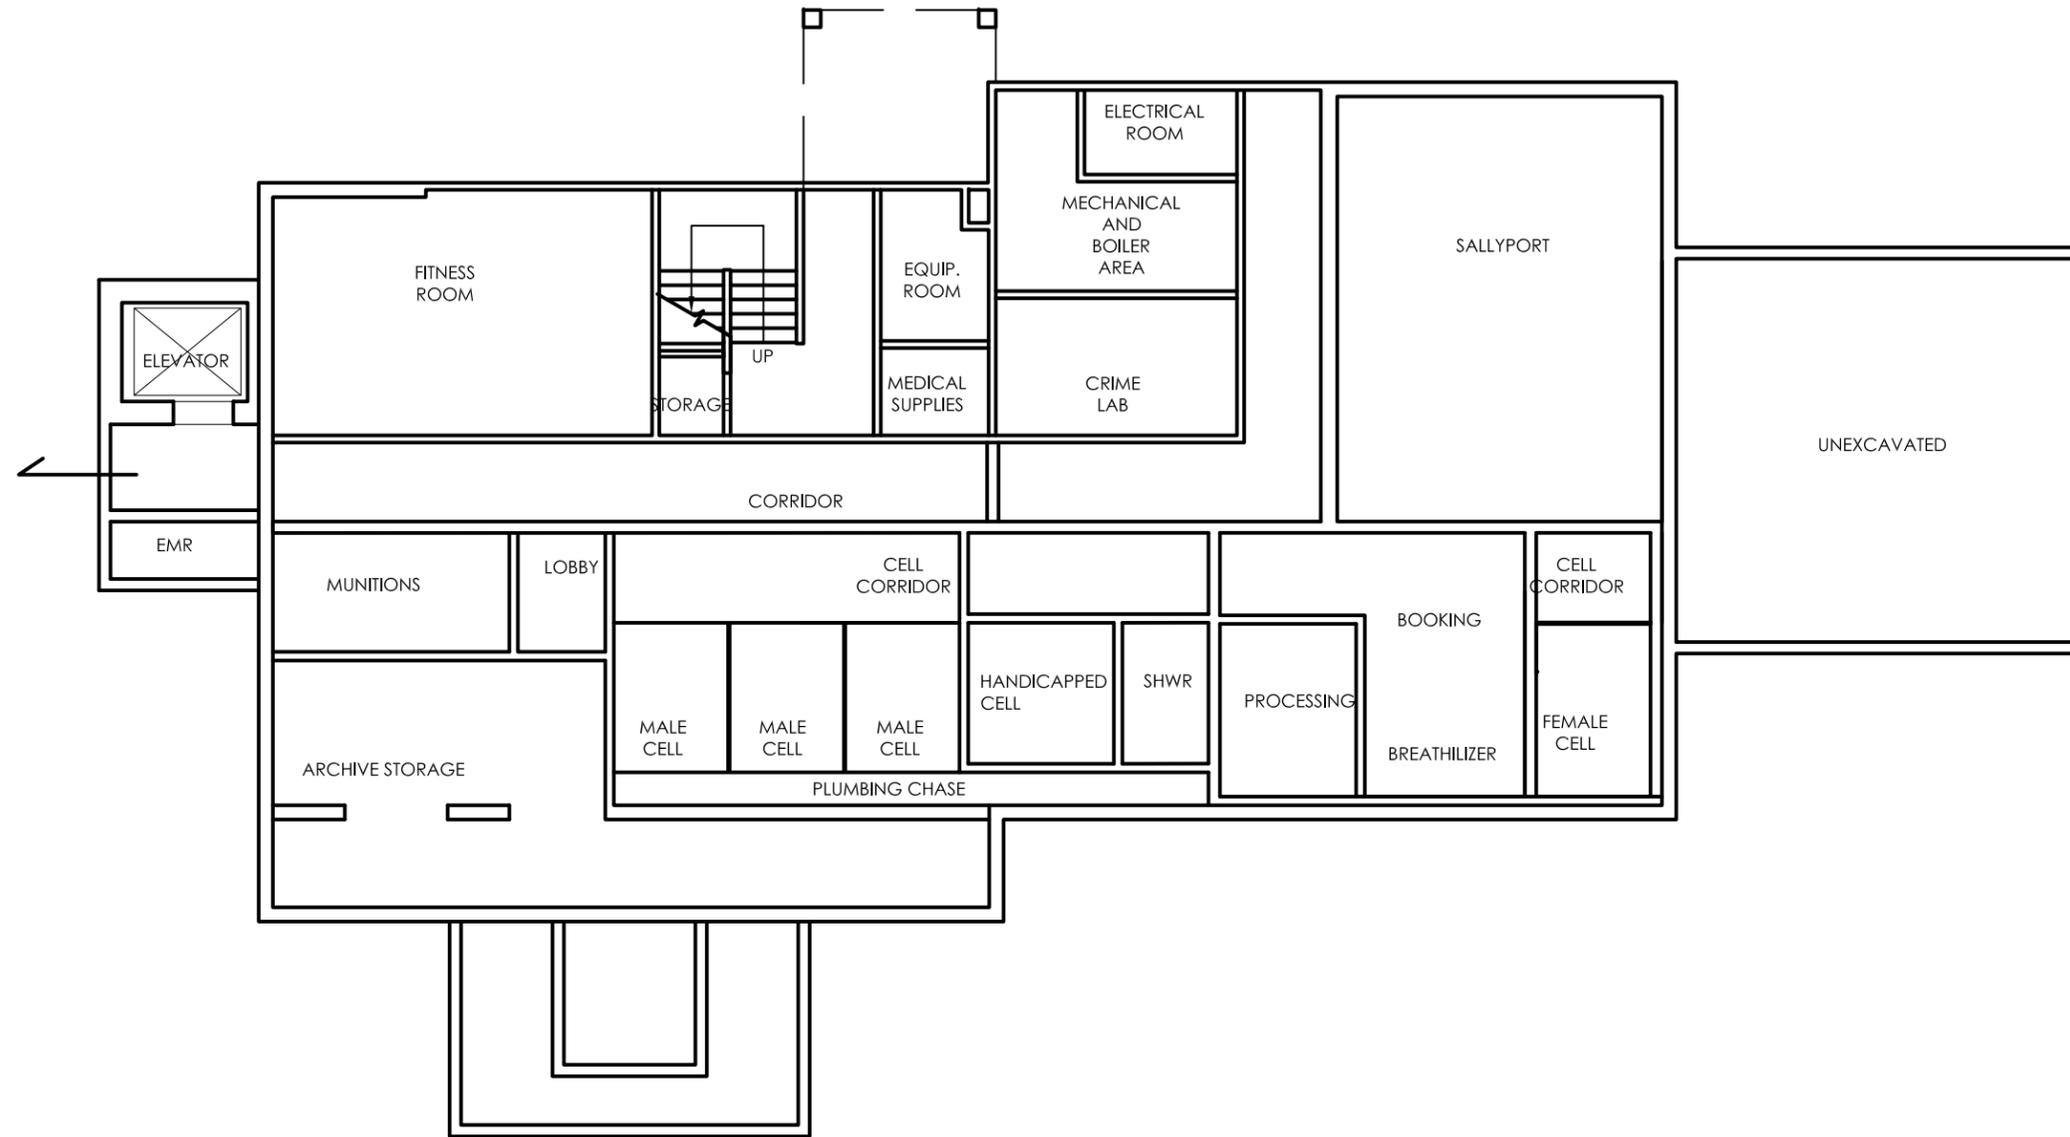

DRAFT


POLICE DEPARTMENT
 Town Facilities Audit
 Tyngsborough, Massachusetts

**RENOVATIONS TO EXISTING BUILDING
 PROPOSED BASEMENT PLAN**

Scale: 3/32"=1'-0"
 Drawn by: KCB
 Job No. 13003.00
 Date: 7-16-14

3.1

PDP-1

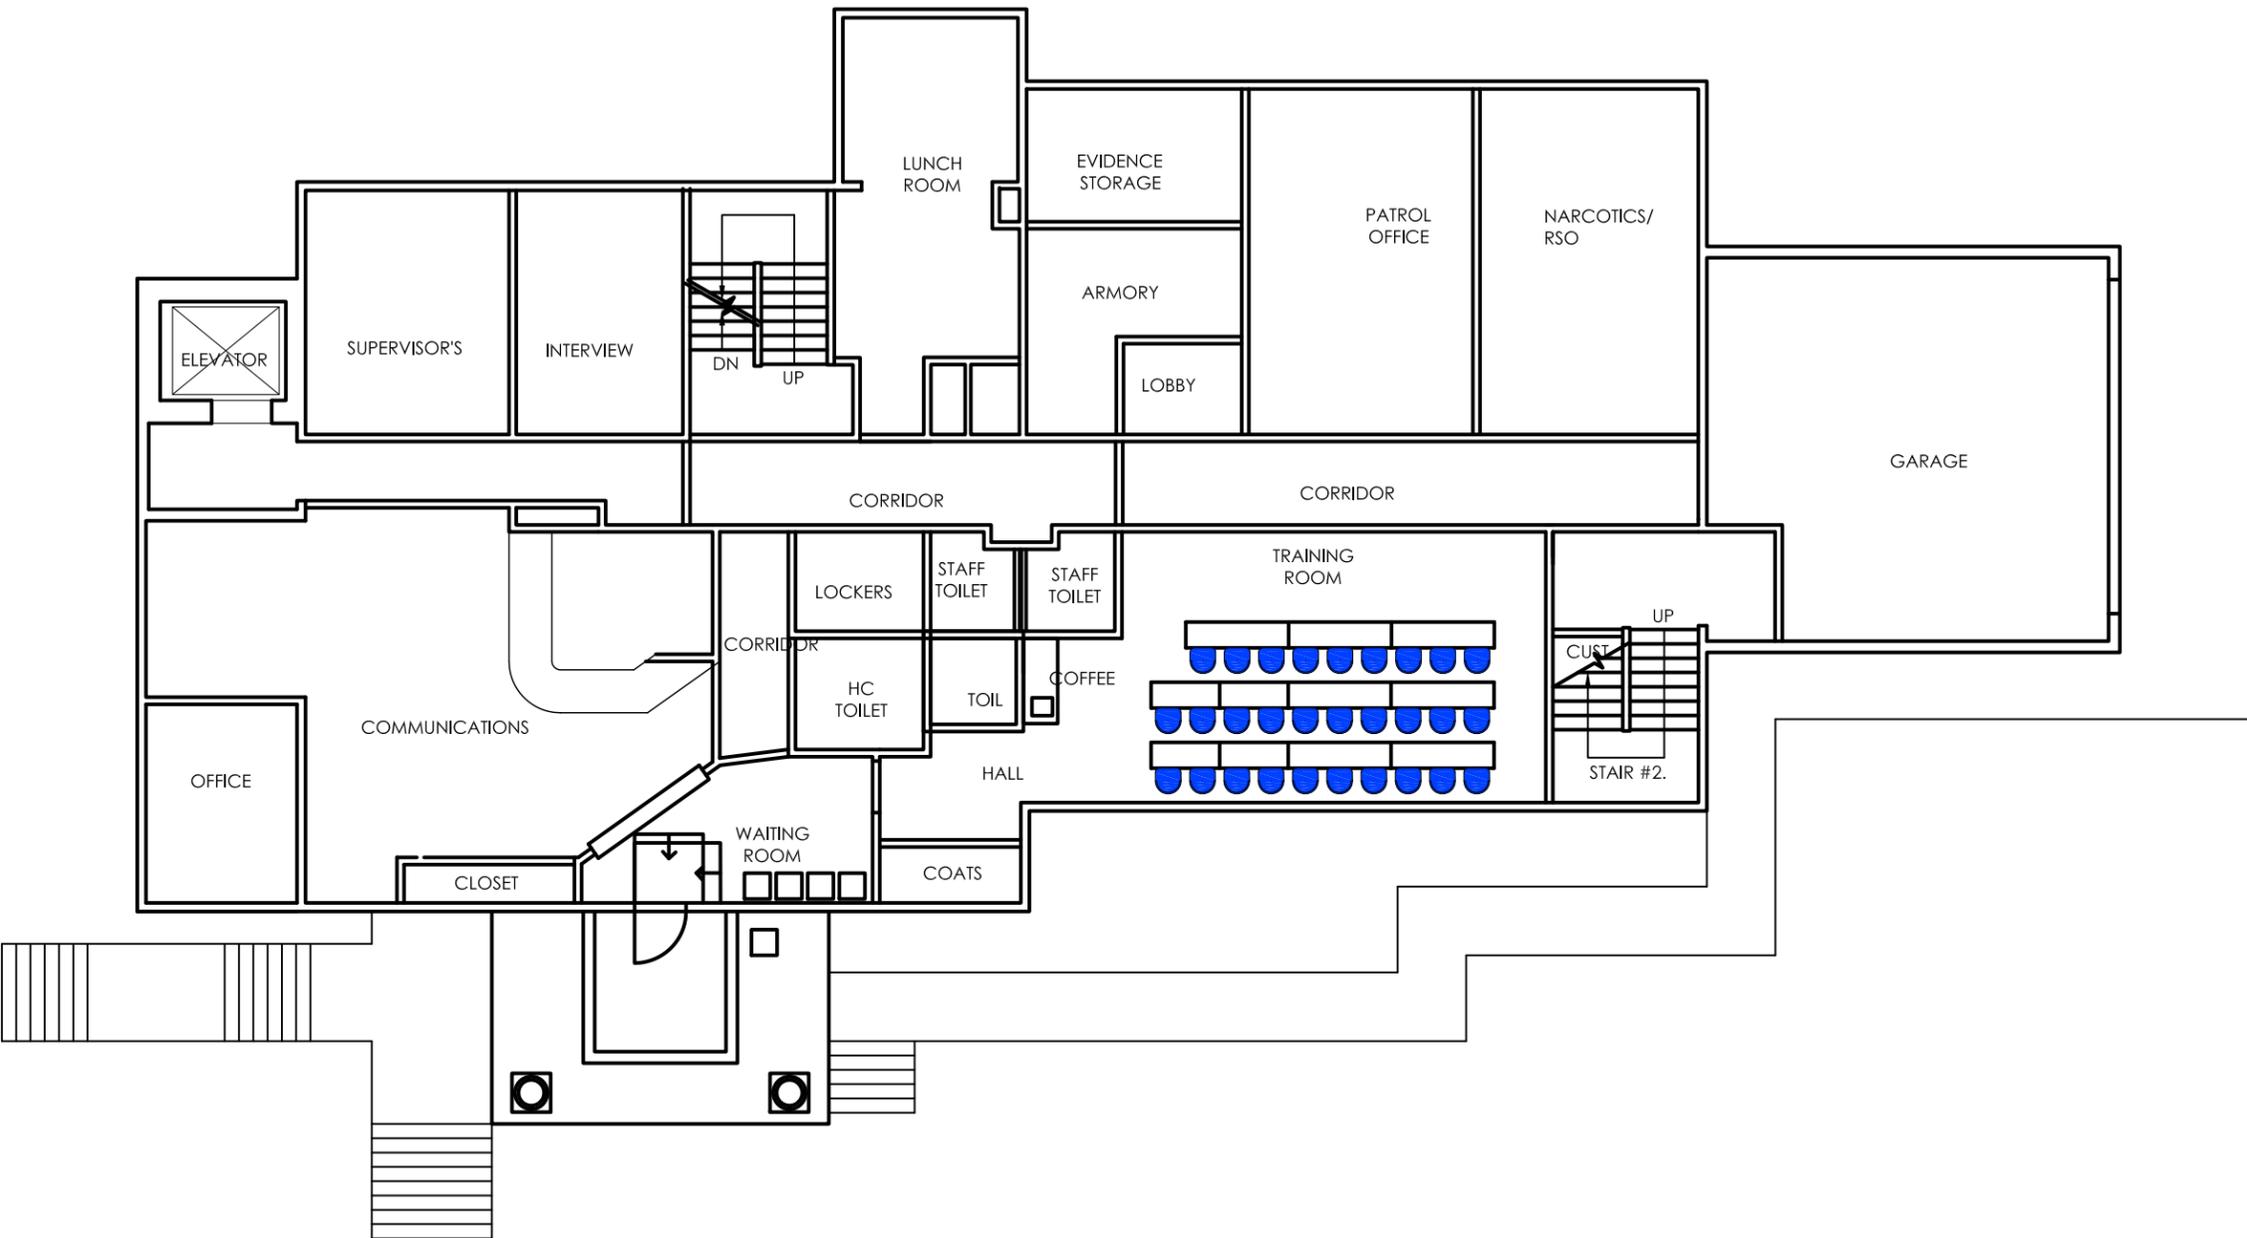

POLICE DEPARTMENT
 Town Facilities Audit
 Tyngsborough, Massachusetts


RENOVATIONS TO EXISTING BUILDING
 PROPOSED FIRST FLOOR PLAN

Scale: 3/32"=1'-0"
 Drawn by: KCB
 Job No. 13003.00
 Date: 7-16-14

DRAFT

3.1

PDP-2

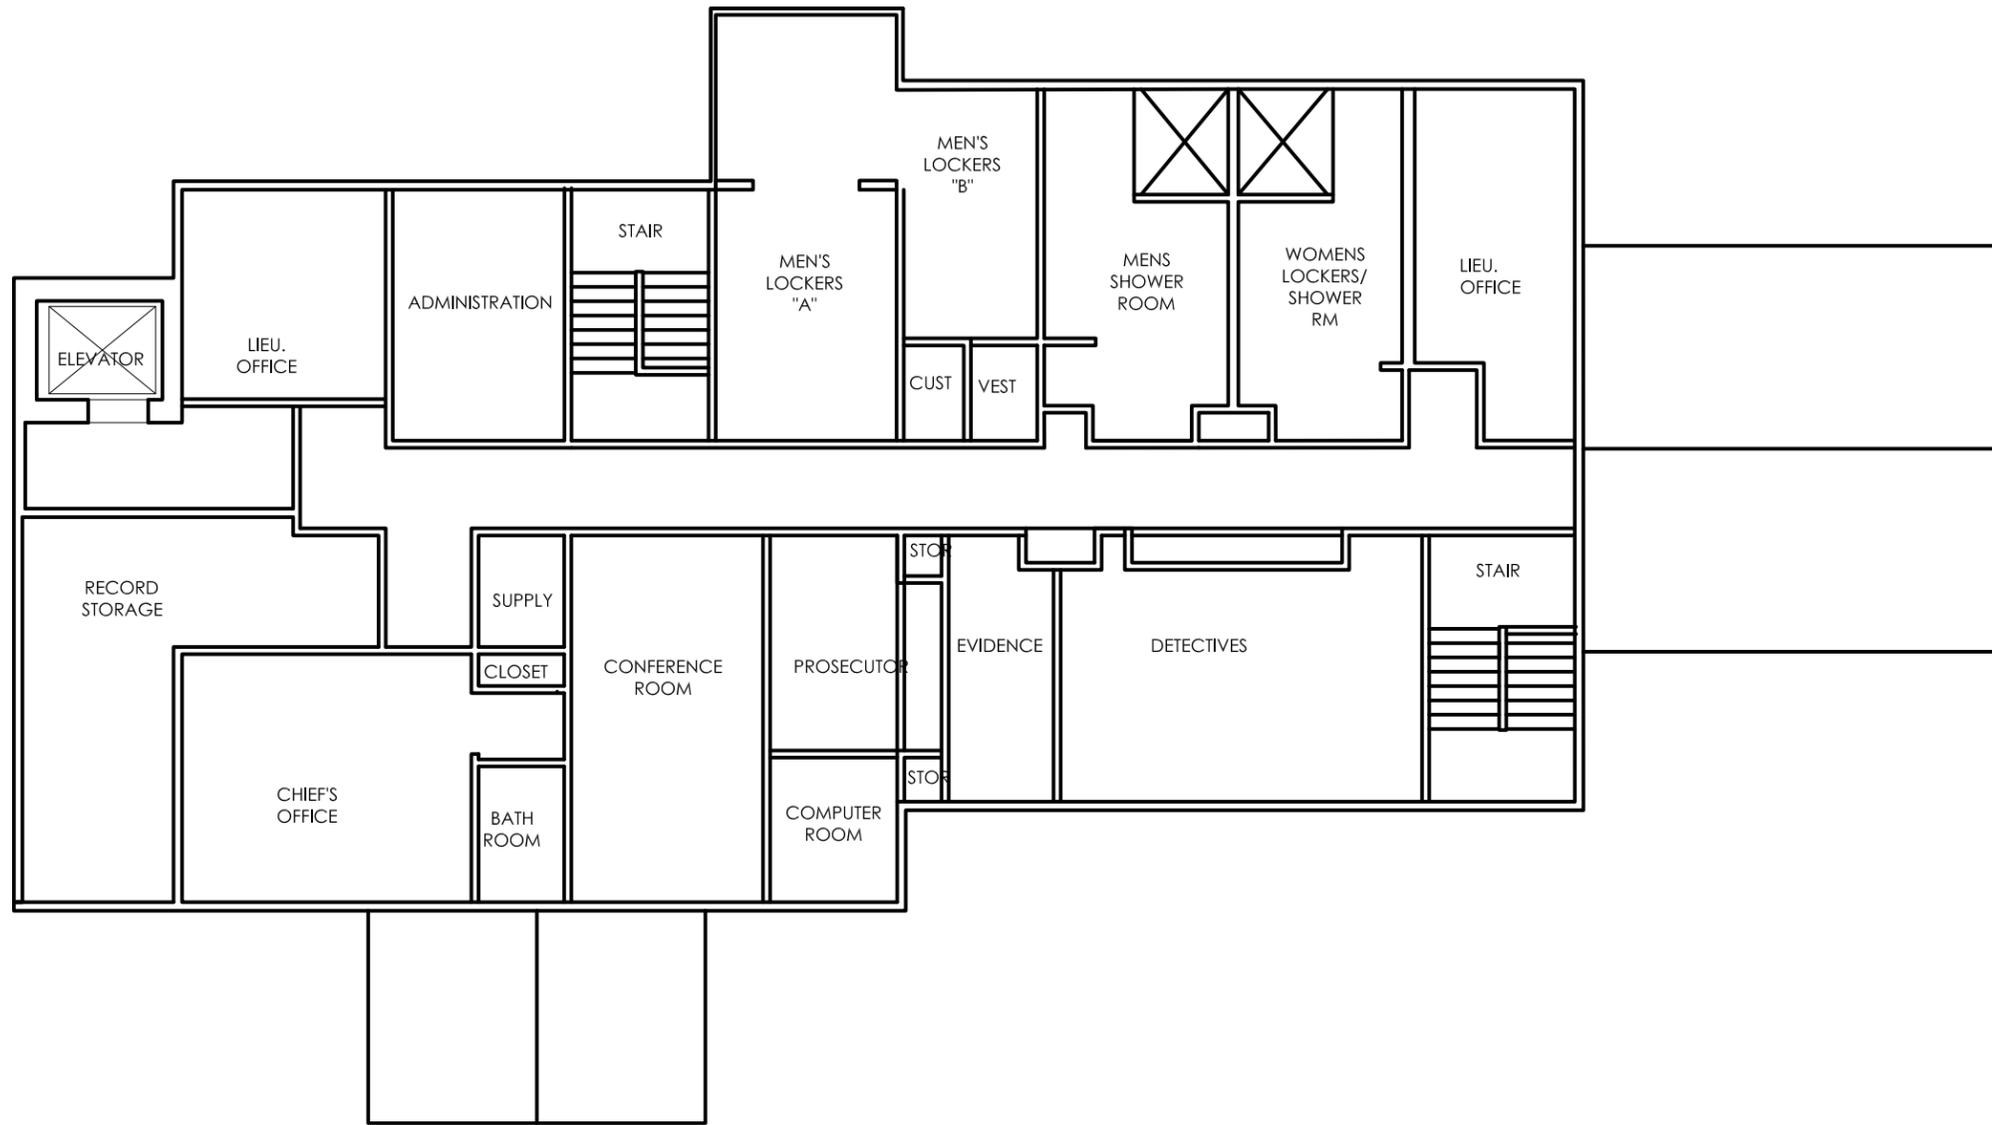

DRAFT


POLICE DEPARTMENT
 Town Facilities Audit
 Tyngsborough, Massachusetts

**RENOVATIONS TO EXISTING BUILDING
 PROPOSED SECOND FLOOR PLAN**

Scale: 3/32"=1'-0"
 Drawn by: KCB
 Job No. 13003.00
 Date: 7-16-14

3.1

PDP-3

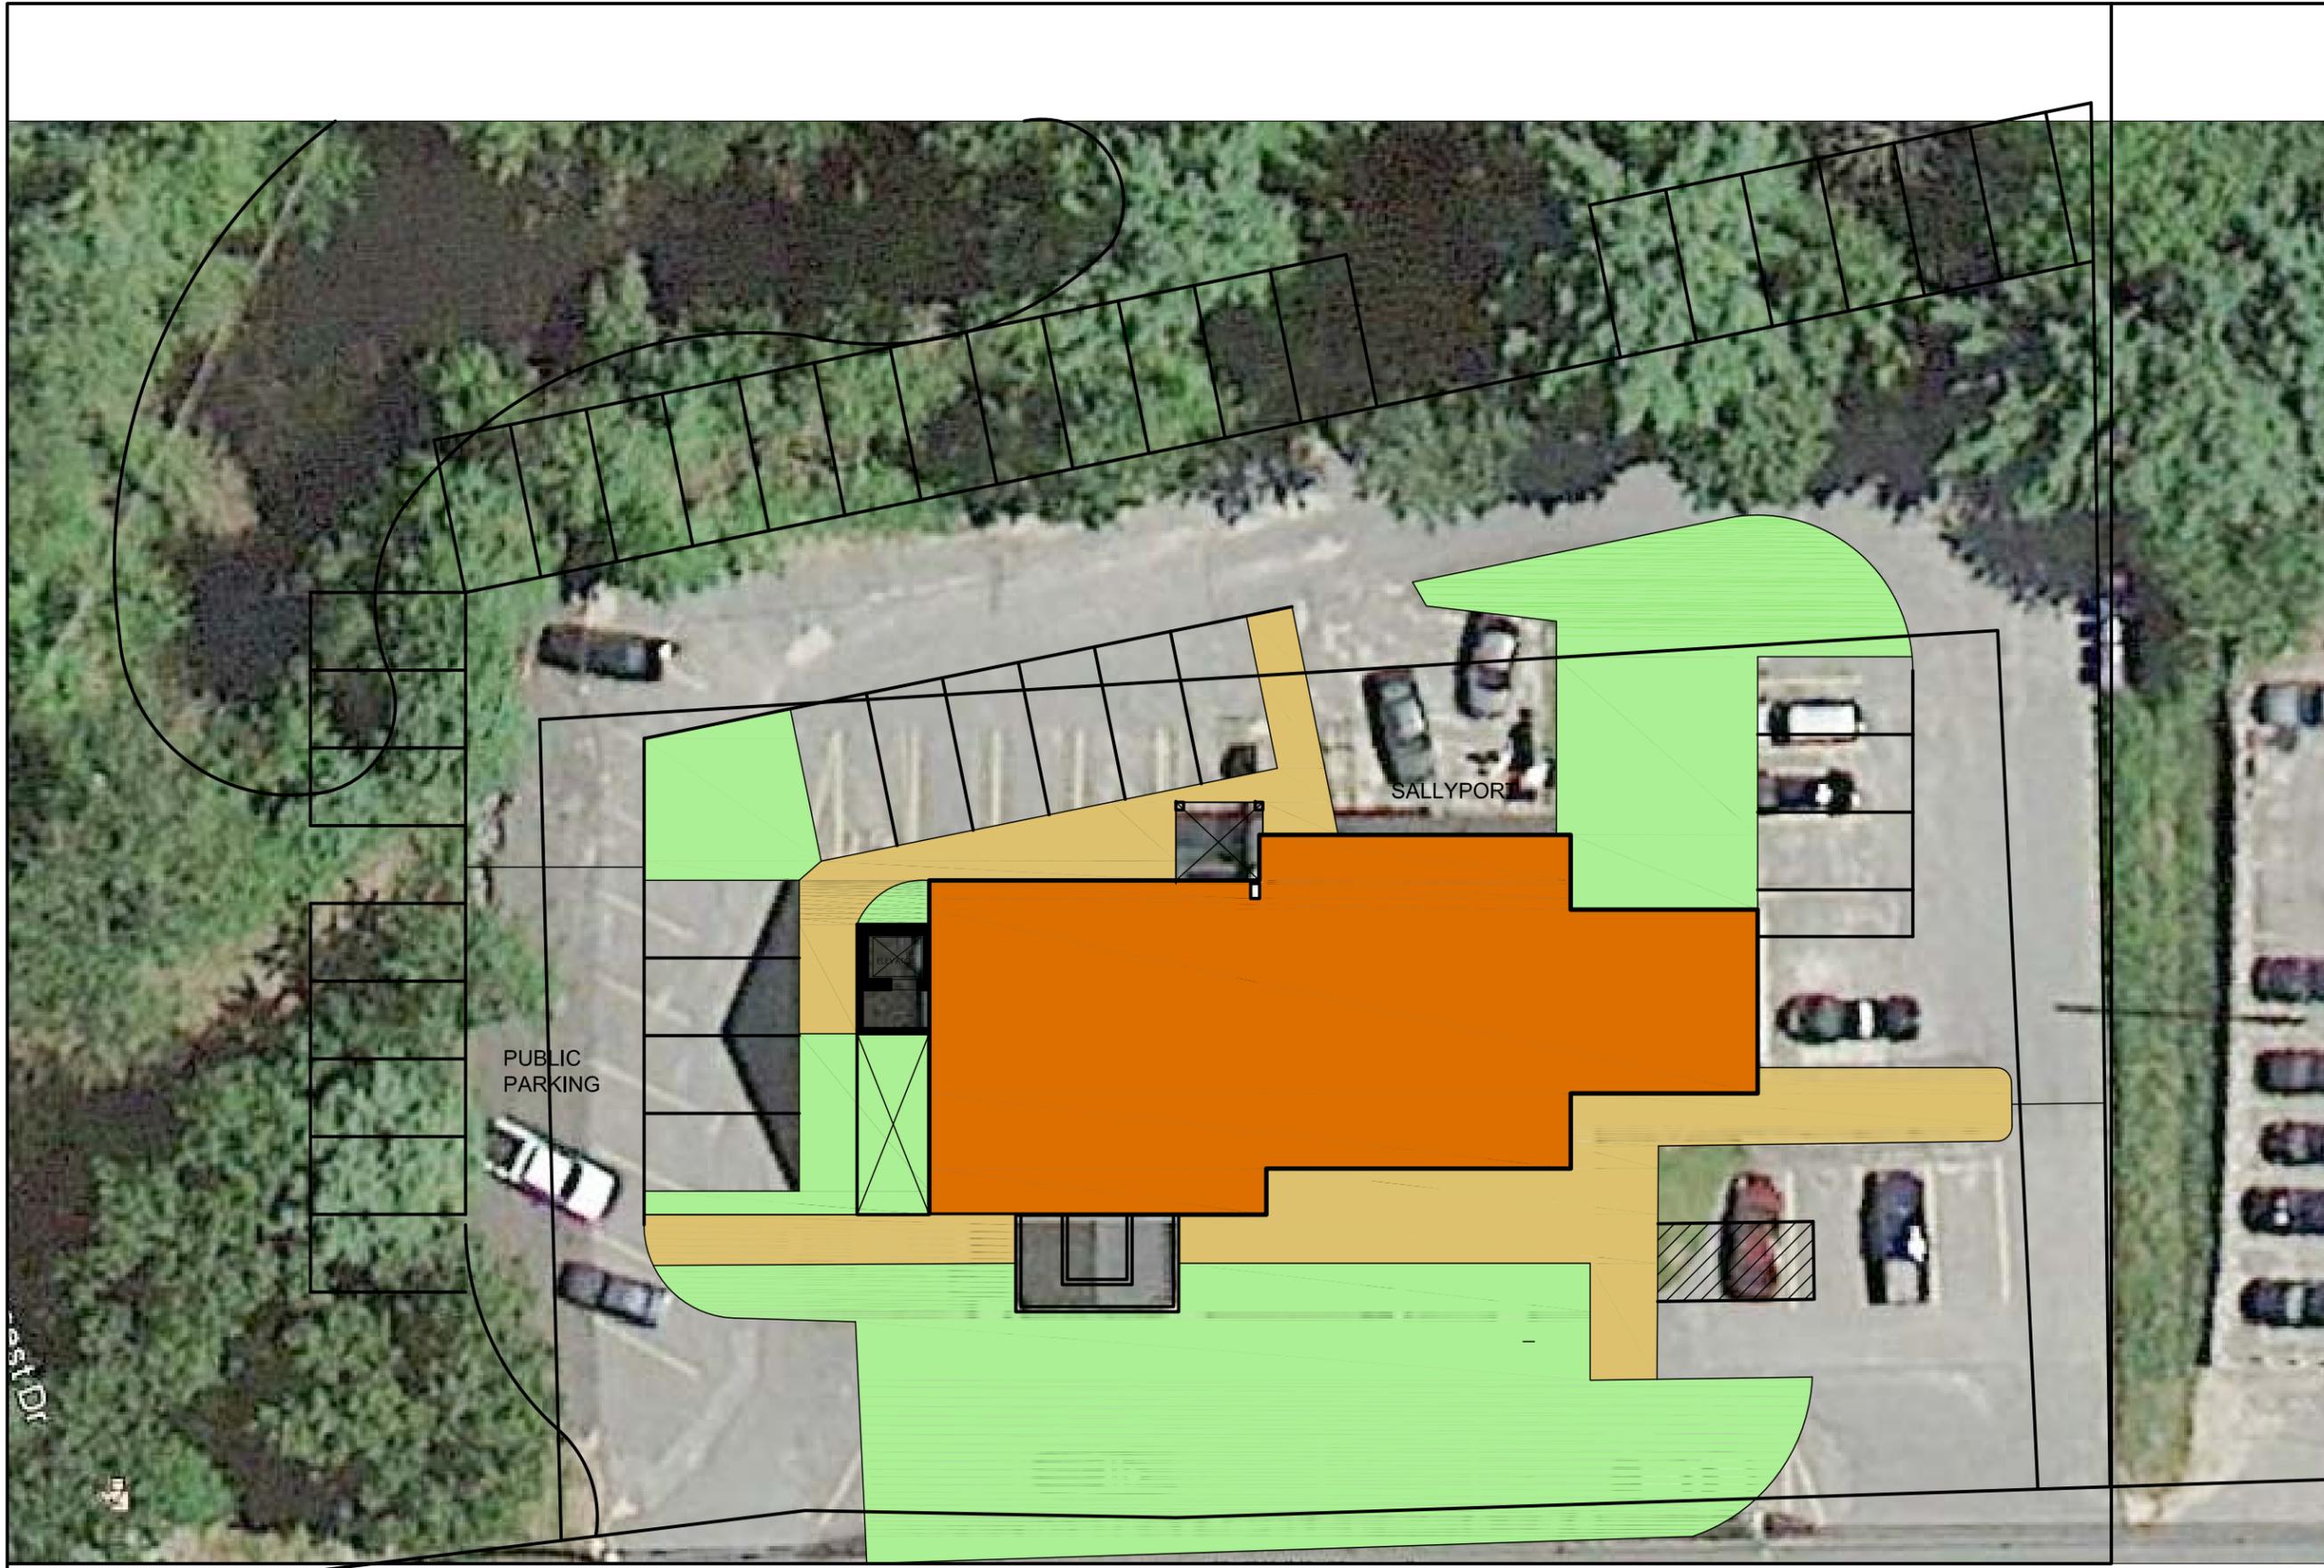

POLICE DEPARTMENT
Town Facilities Audit
Tyngsborough, Massachusetts

RENOVATIONS TO EXISTING BUILDING
PROPOSED SITE PLAN


Scale: 1"=20'
Drawn by: KCB
Job No. 13003.00
Date: 2-27-14

DRAFT

current parking 27 proposed 40

3.1

PDP-4

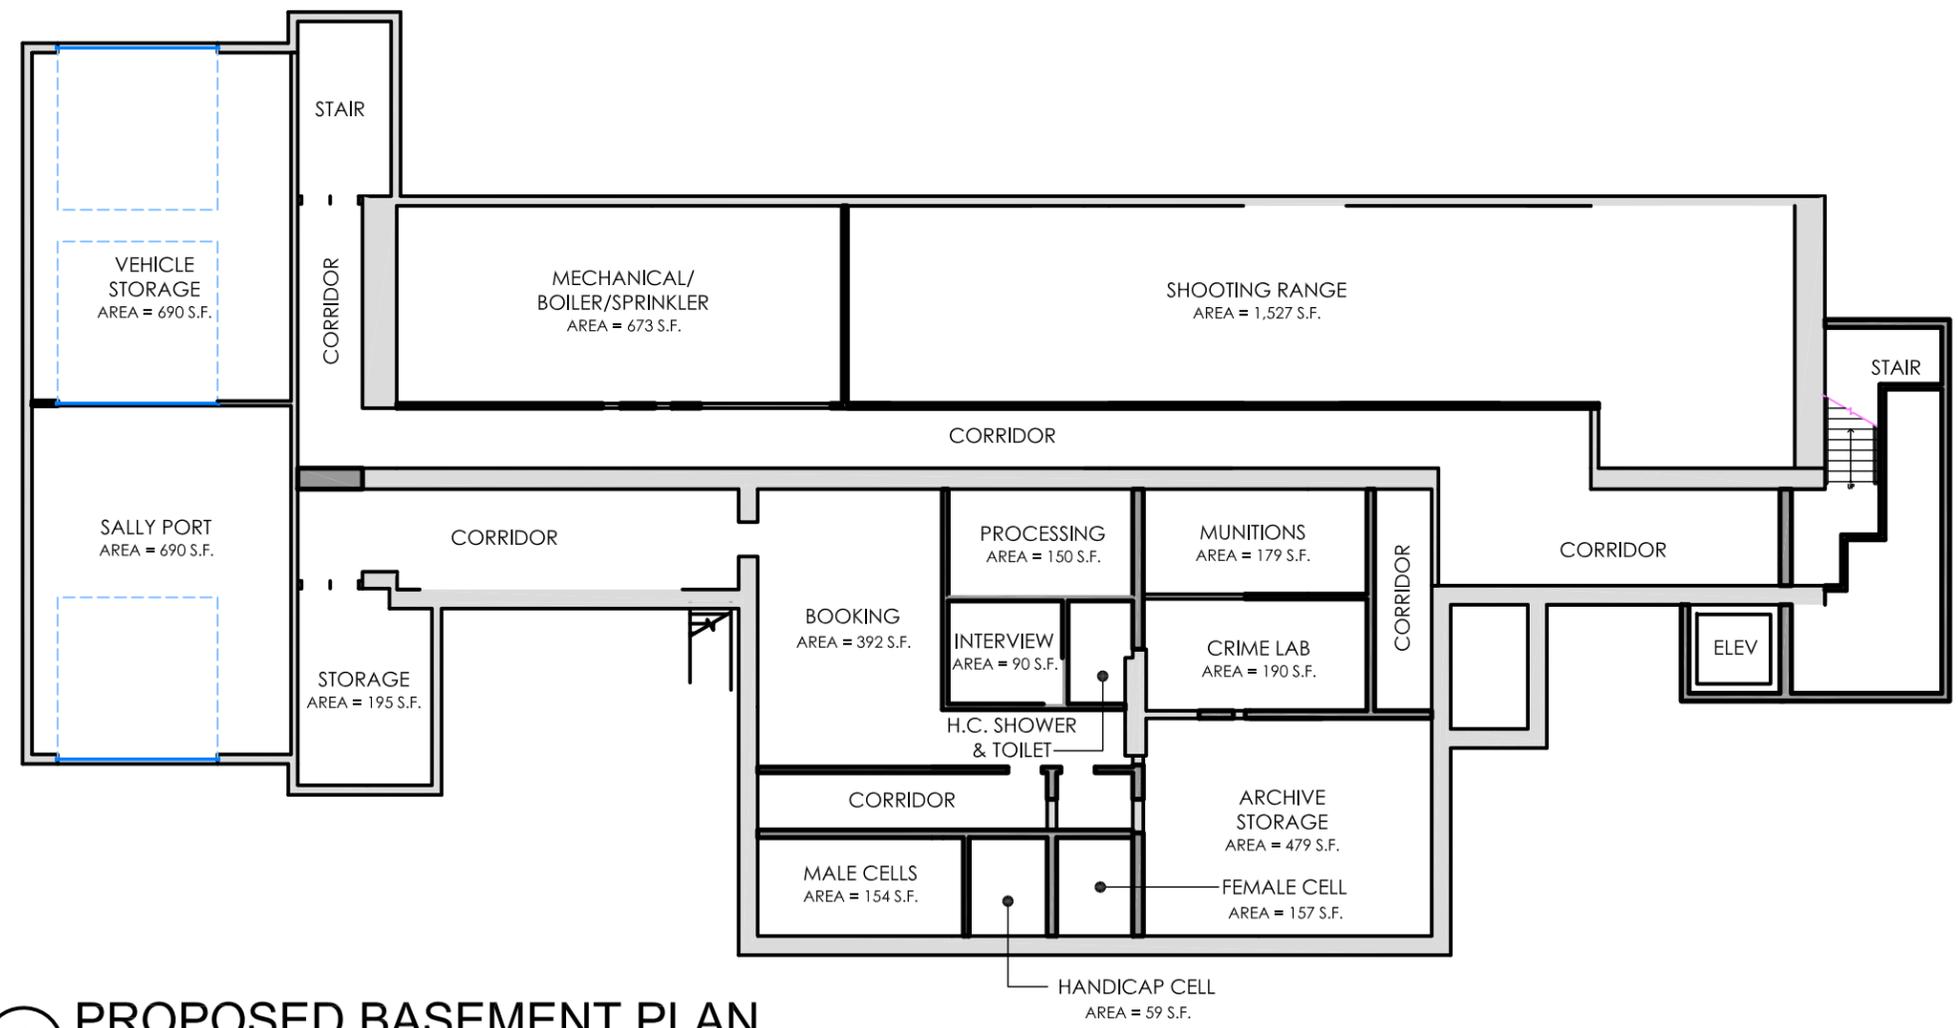


1 PROPOSED BASEMENT PLAN
 1/16" = 1'-0"

DRAFT

POLICE DEPARTMENT AT WINSLOW SCHOOL
 Town Facilities Audit
 Tyngsborough, Massachusetts

PROPOSED BASEMENT PLAN

Scale: 1/16"=1'-0"
 Drawn by: KCB
 Job No. 13003.00
 Date: 7-16-14

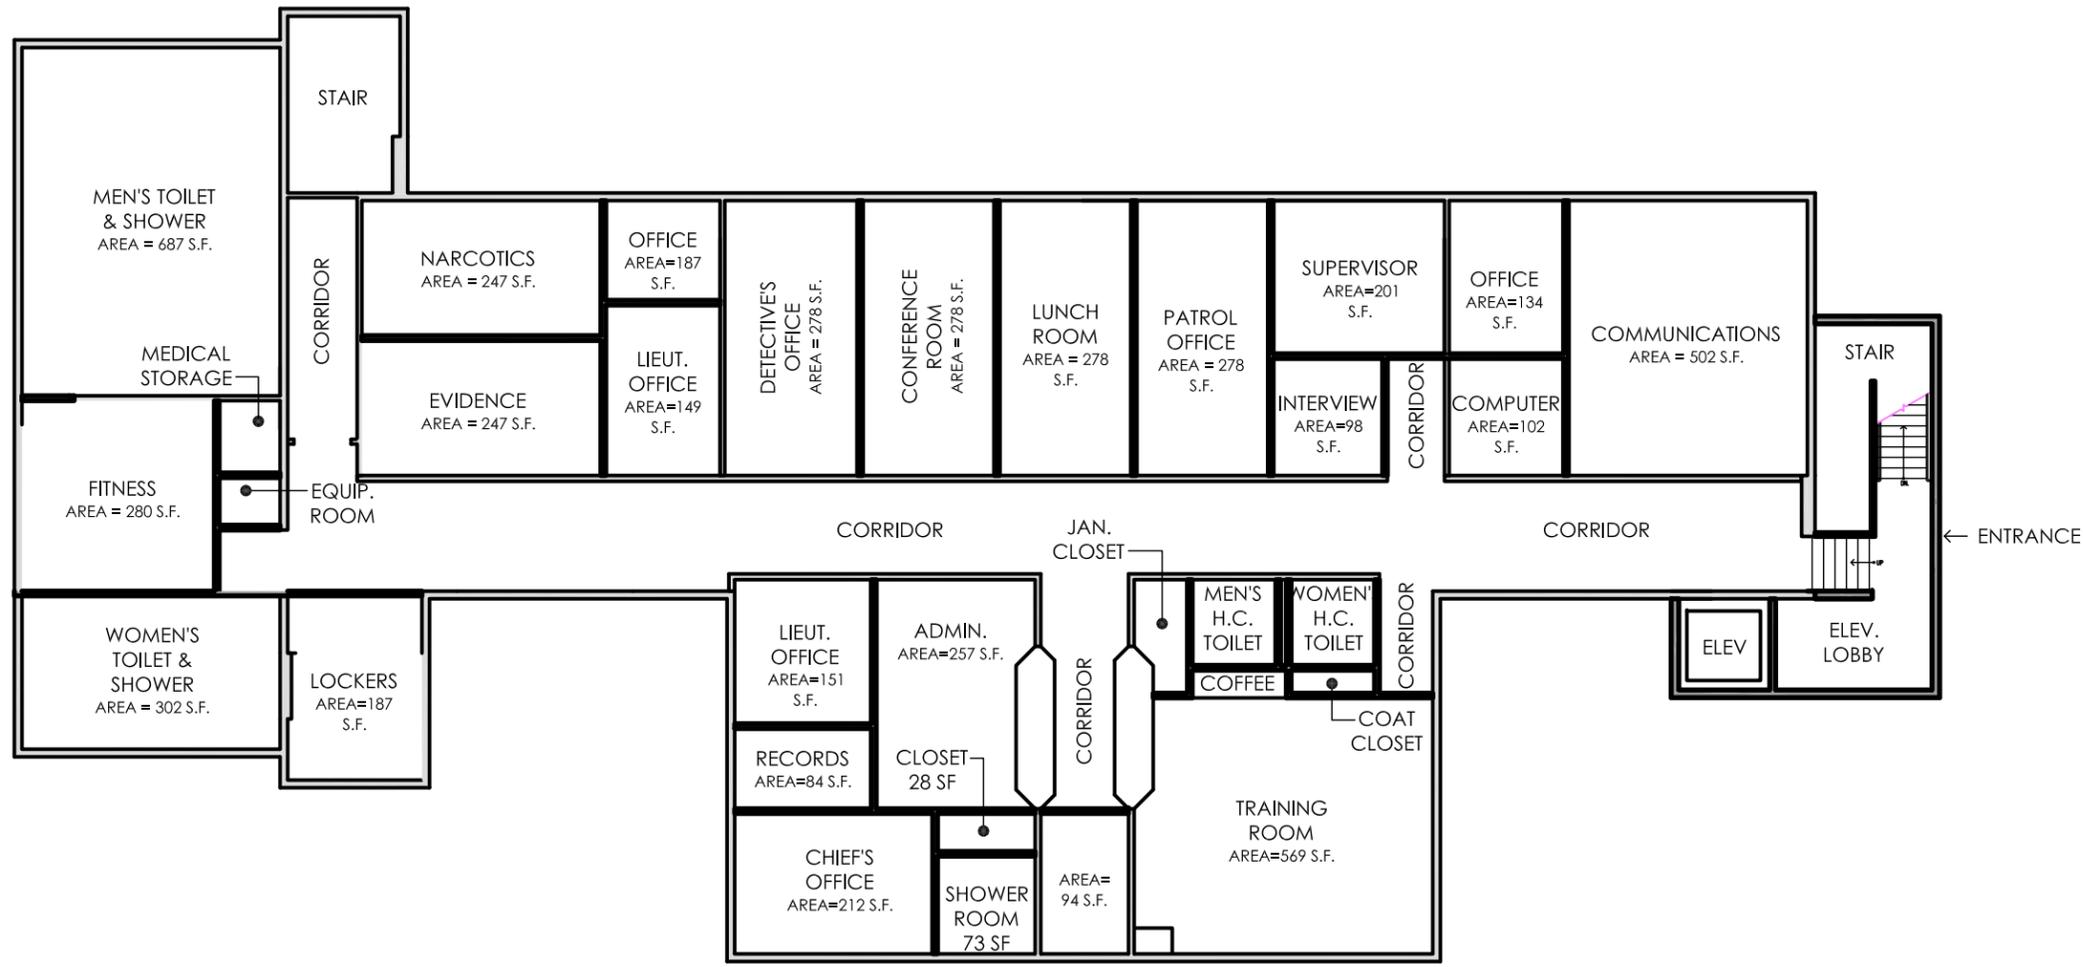



POLICE DEPARTMENT AT WINSLOW SCHOOL
 Town Facilities Audit
 Tyngsborough, Massachusetts

PROPOSED FIRST FLOOR PLAN

2 PROPOSED FIRST FLOOR PLAN
 1/16" = 1'-0"

DRAFT

Scale: 1/16"=1'-0"
 Drawn by: KCB
 Job No. 13003.00
 Date: 7-16-14

 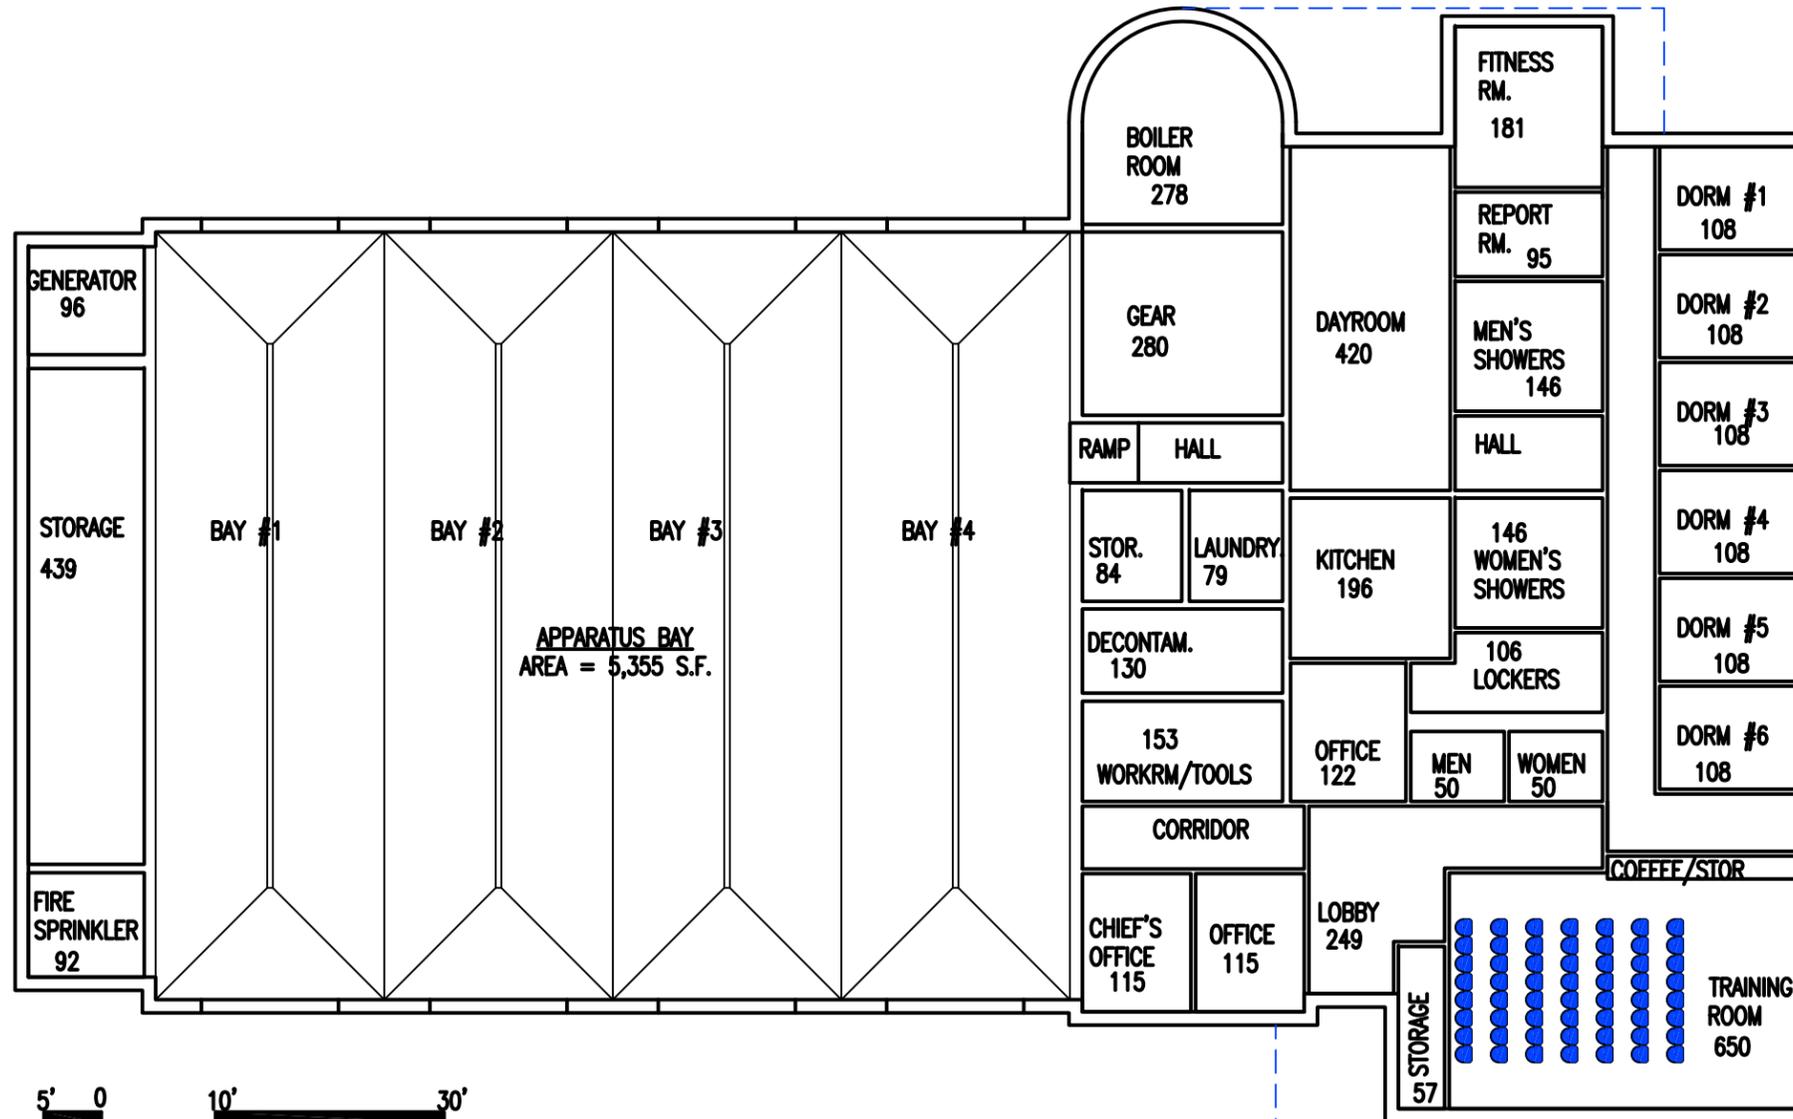

FIRE
AREA
=11440
S.F.

NEW FIRE STATION #1
Town Facilities Audit
Tyngsborough, Massachusetts

PROPOSED BUILDING
FIRST FLOOR PLAN


1 FIRST FLOOR PLAN
1/16" = 1'-0"

DRAFT

Scale: 1/16"=1'-0"
Drawn by: KCB
Job No. 13003.00
Date: 9-16-14

4.2

PFS-1

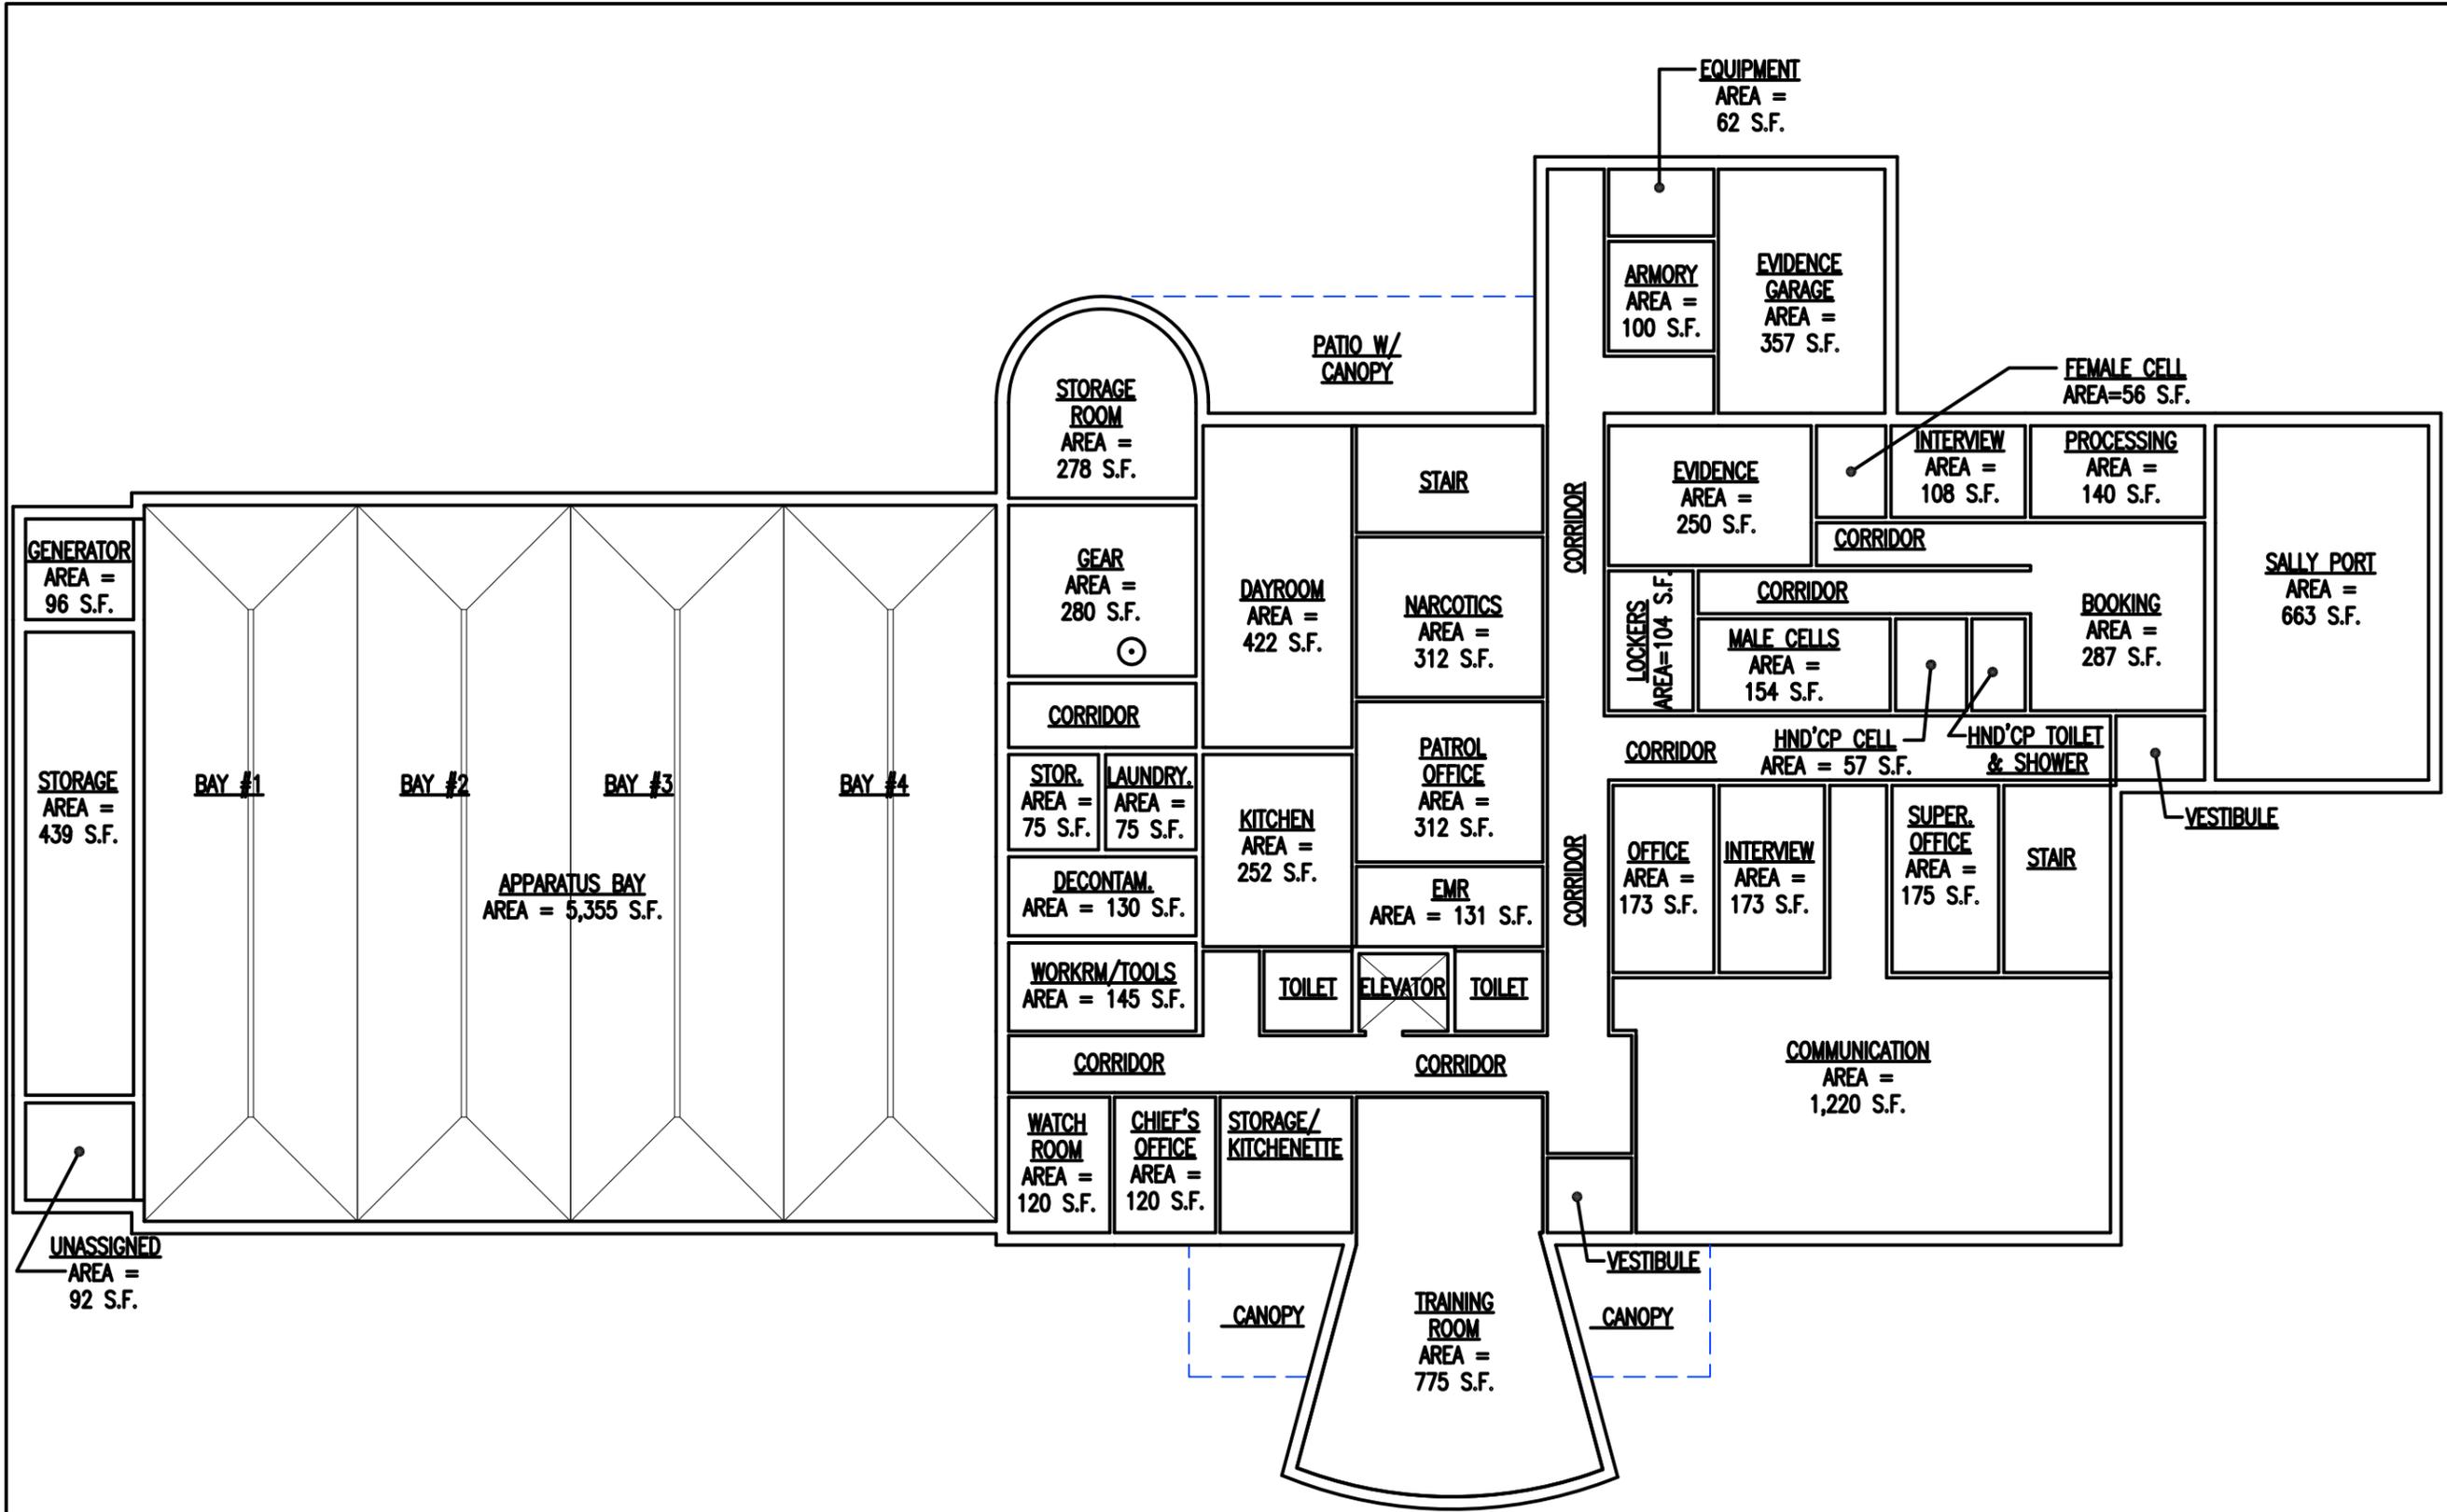

PUBLIC SAFETY COMPLEX

Town Facilities Audit
Tyngsborough, Massachusetts

PROPOSED BUILDING
FIRST FLOOR PLAN

1 FIRST FLOOR PLAN
1/16" = 1'-0"

FIRE AREA
=9305 S.F.

1/2 TRAINING ROOM
AREA = 469 S.F.


POLICE AREA
=7661 S.F.

DRAFT

4.3
3.5

Scale: 1/16"=1'-0"
Drawn by: KCB
Job No. 13003.00
Date: 9-16-14

PPSC-1

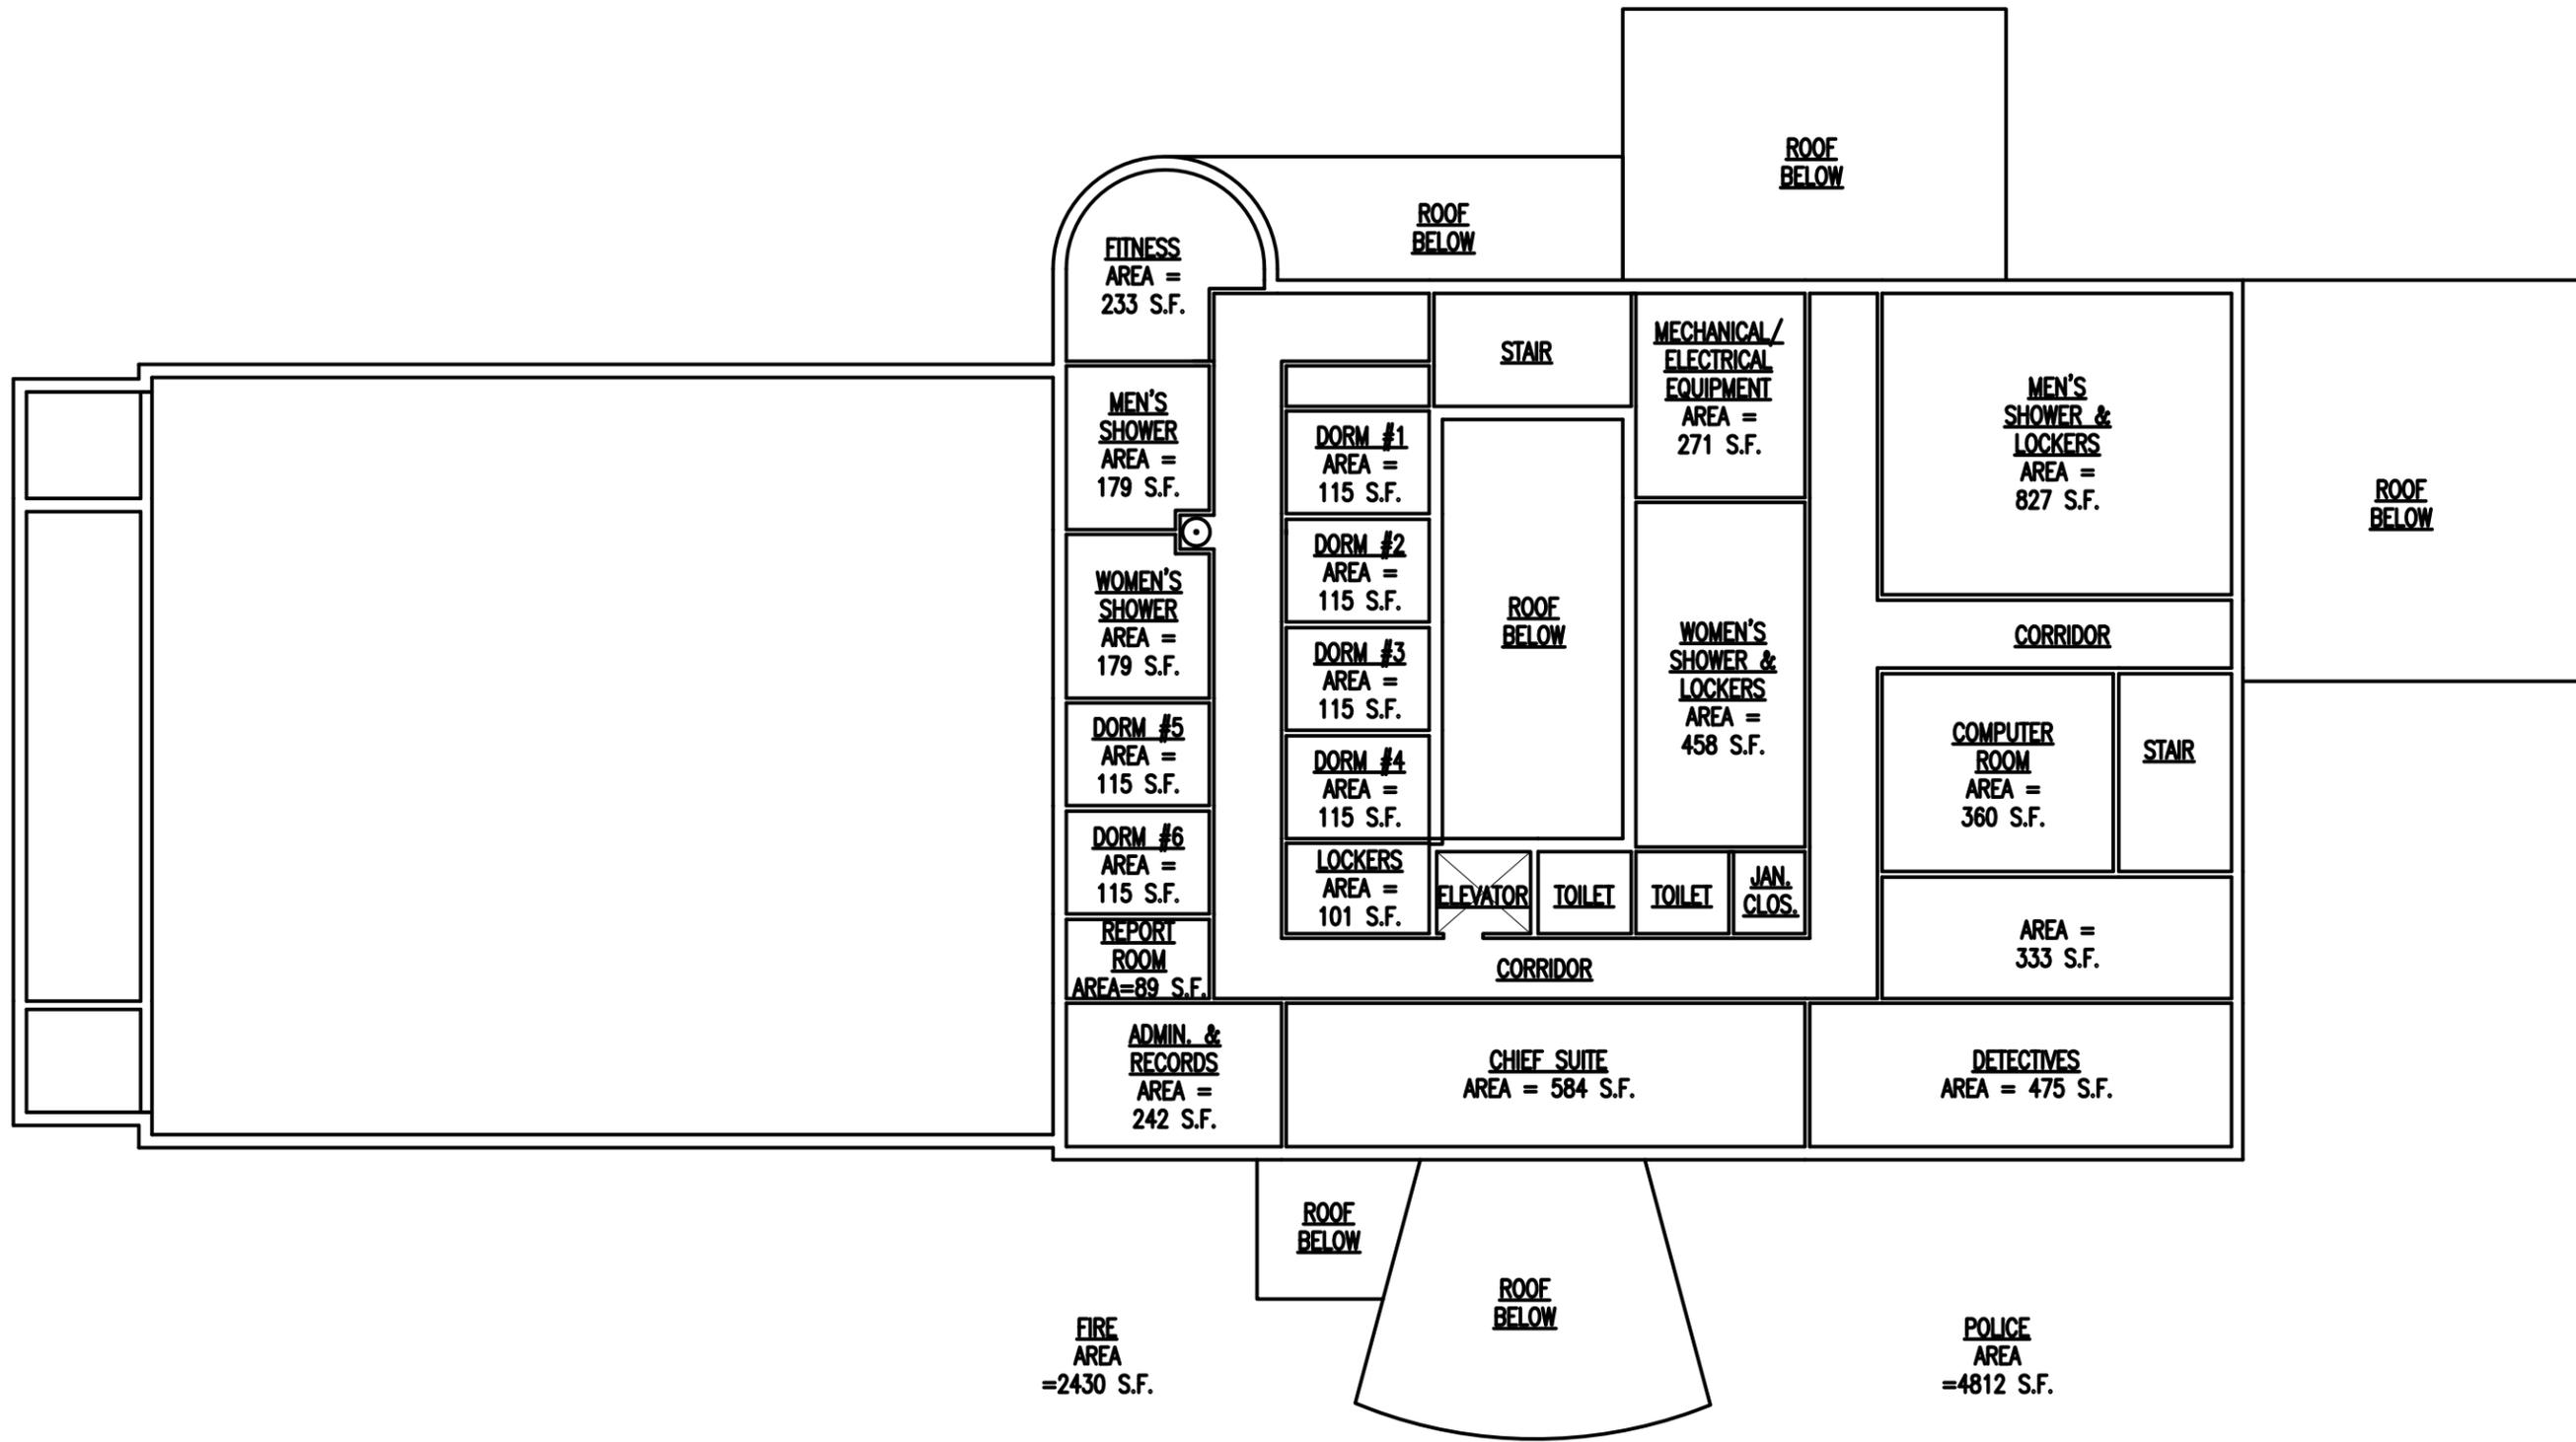

PUBLIC SAFETY COMPLEX

Town Facilities Audit
Tyngsborough, Massachusetts

PROPOSED BUILDING
SECOND FLOOR PLAN


2 SECOND FLOOR PLAN
1/16" = 1'-0"

DRAFT

4.3
3.5

Scale: 1/16"
Drawn by: KCB
Job No. 13003.00
Date: 9-16-14

PPSC-2

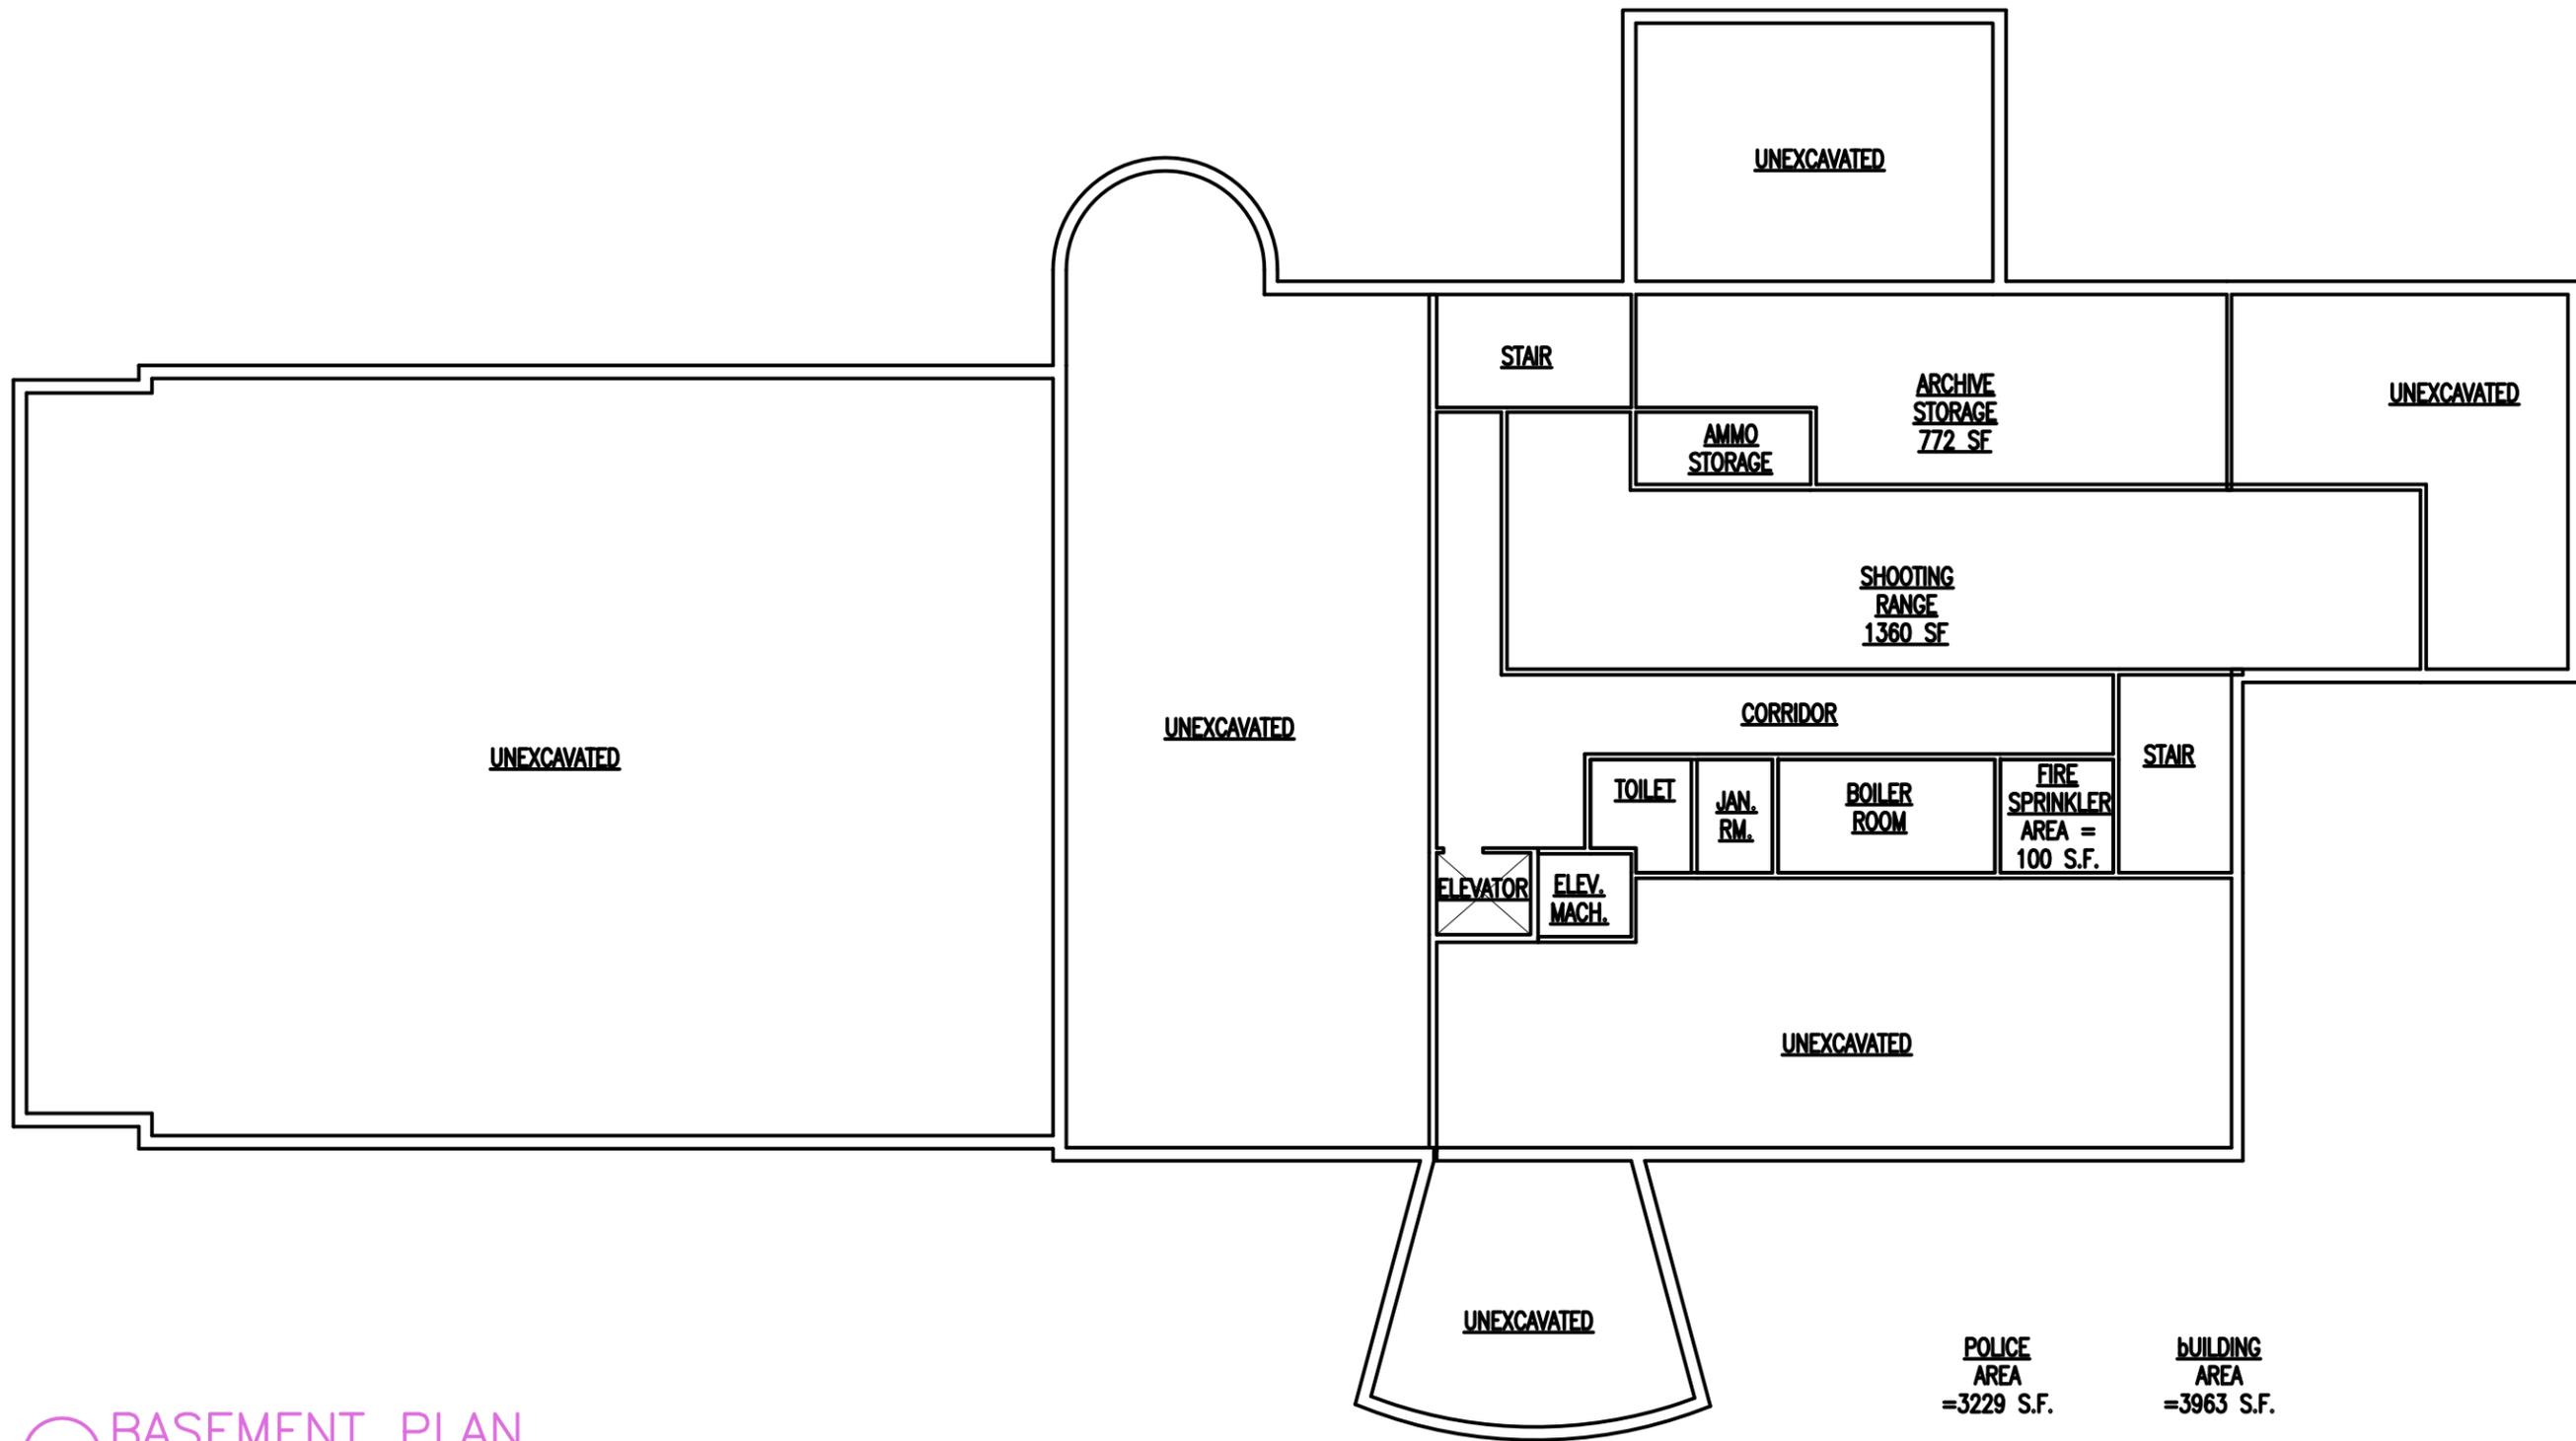

POLICE AREA
=3229 S.F.

BUILDING AREA
=3963 S.F.

FIRE AREA
=734 S.F.

2 BASEMENT PLAN
1/16" = 1'-0"

DRAFT


4.3
3.5

PUBLIC SAFETY COMPLEX
Town Facilities Audit
Tyngsborough, Massachusetts

PROPOSED BUILDING
BASEMENT PLAN

Scale: 1/16"
Drawn by: KCB
Job No. 13003.00
Date: 9-16-14

PPSC-3

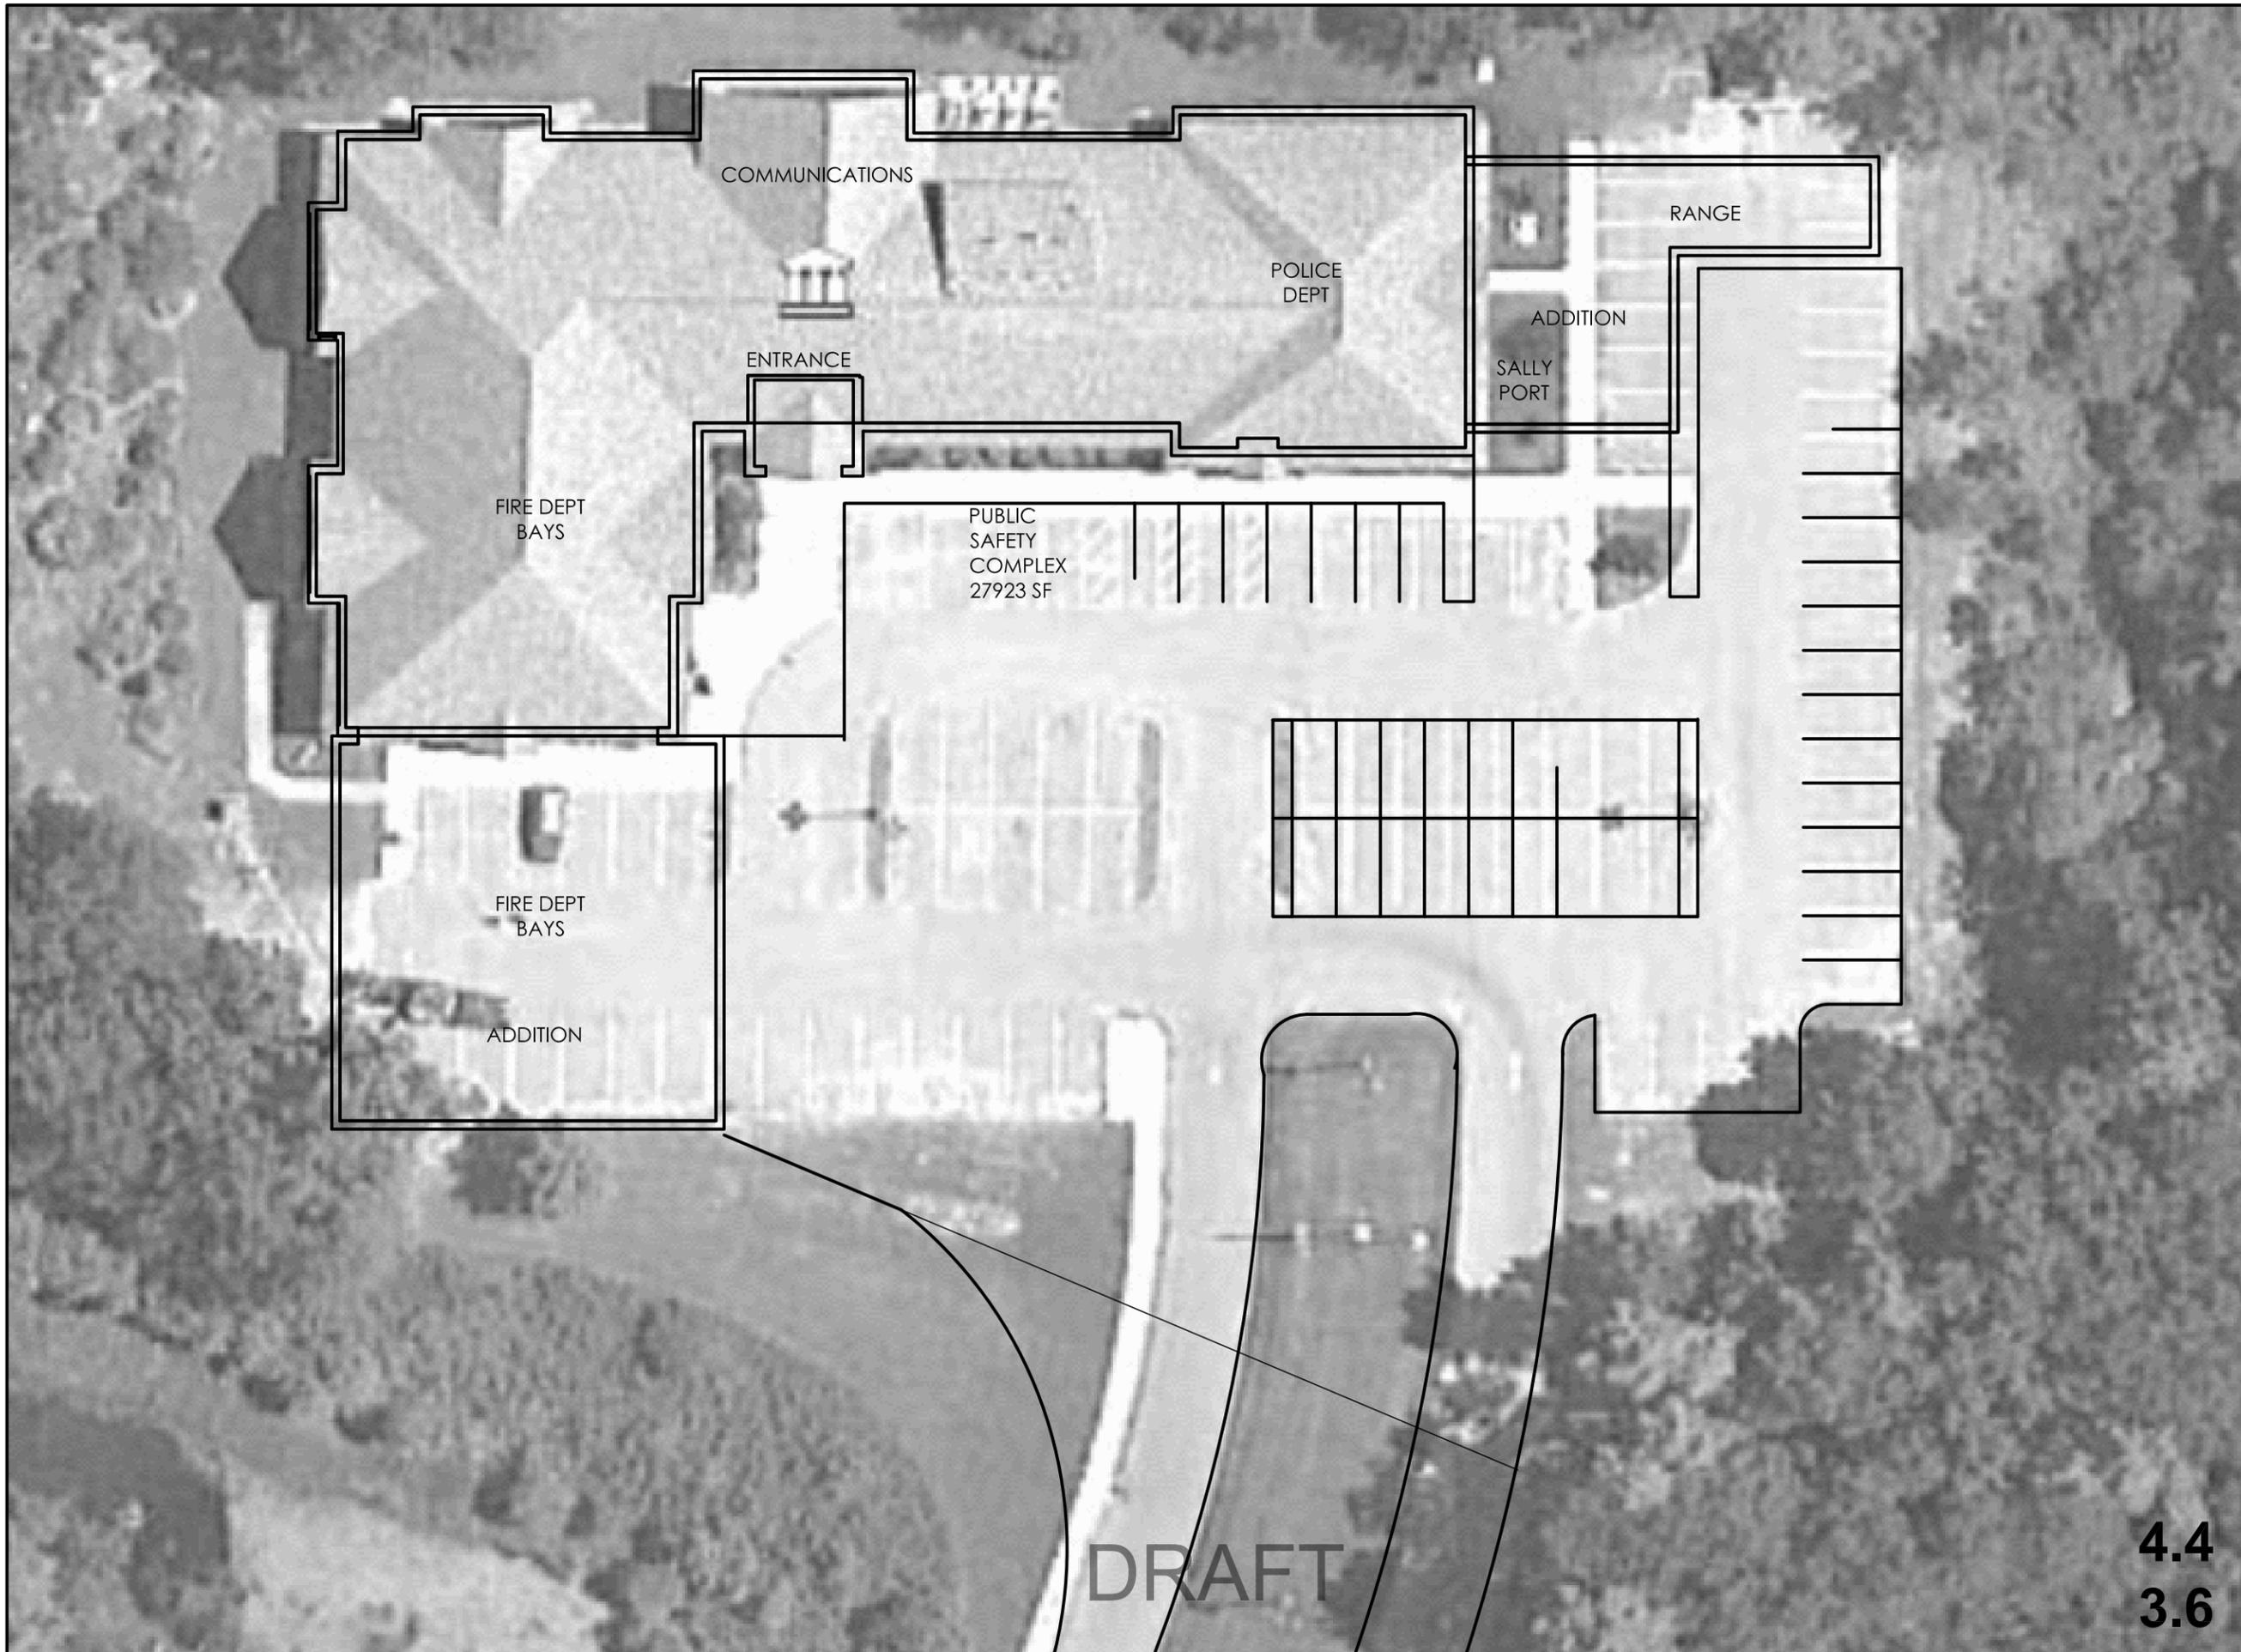



PUBLIC SAFETY AT TOWN OFFICES
Town Facilities Audit
Tyngsborough, Massachusetts

**PROPOSED BUILDING & SITE
PLAN**

Scale: 1/32"=1'-0"
Drawn by: KCB
Job No. 13003.00
Date: 7-16-14

4.4
3.6

PSTO-1

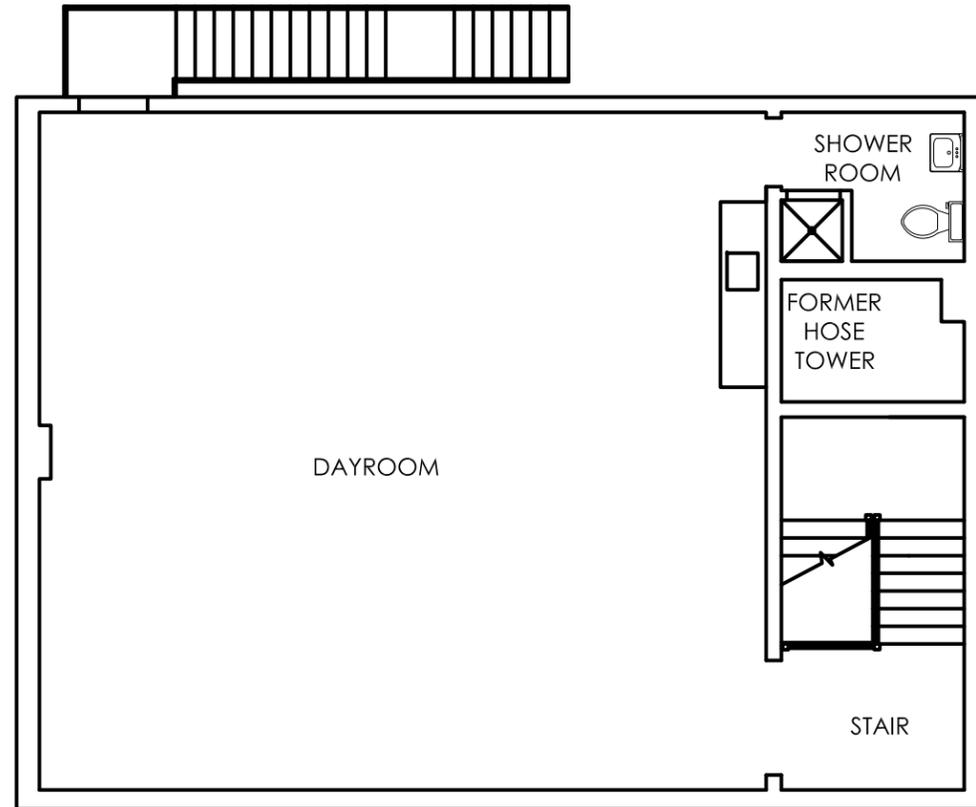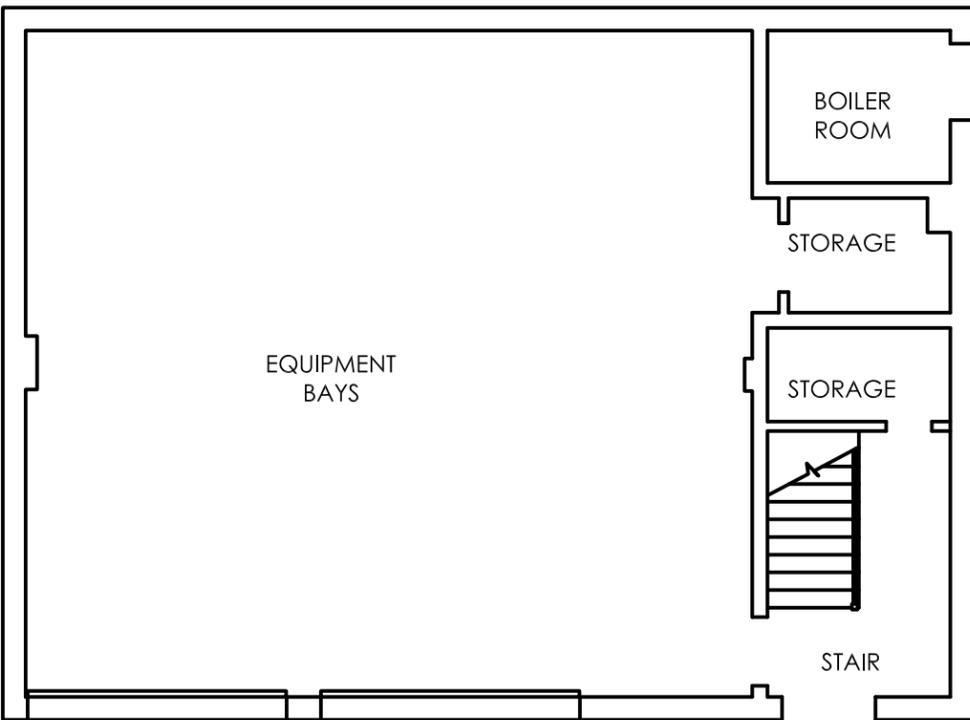



DRAFT

FIRE STATION 2

Town Facilities Audit
Tyngsborough, Massachusetts

**EXISTING BUILDING
FIRST & SECOND FLOOR PLANS**

Scale: N.T.S.
Drawn by: KCB
Job No. 13003.00
Date: 8-11-14

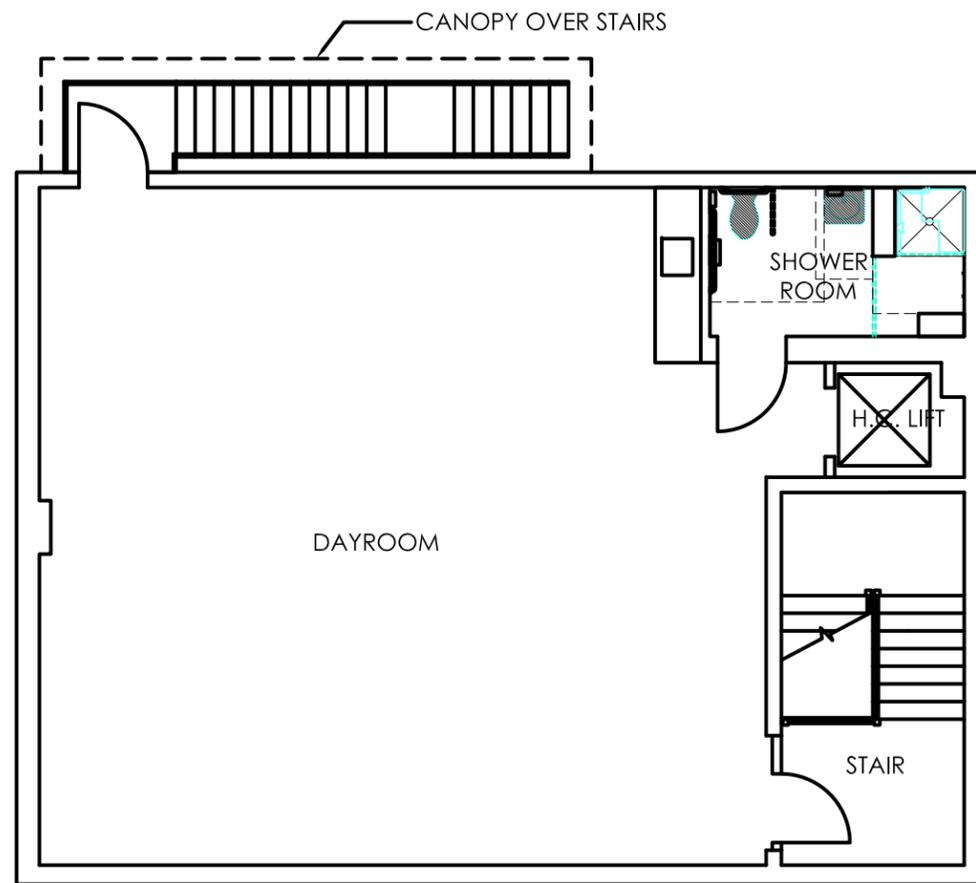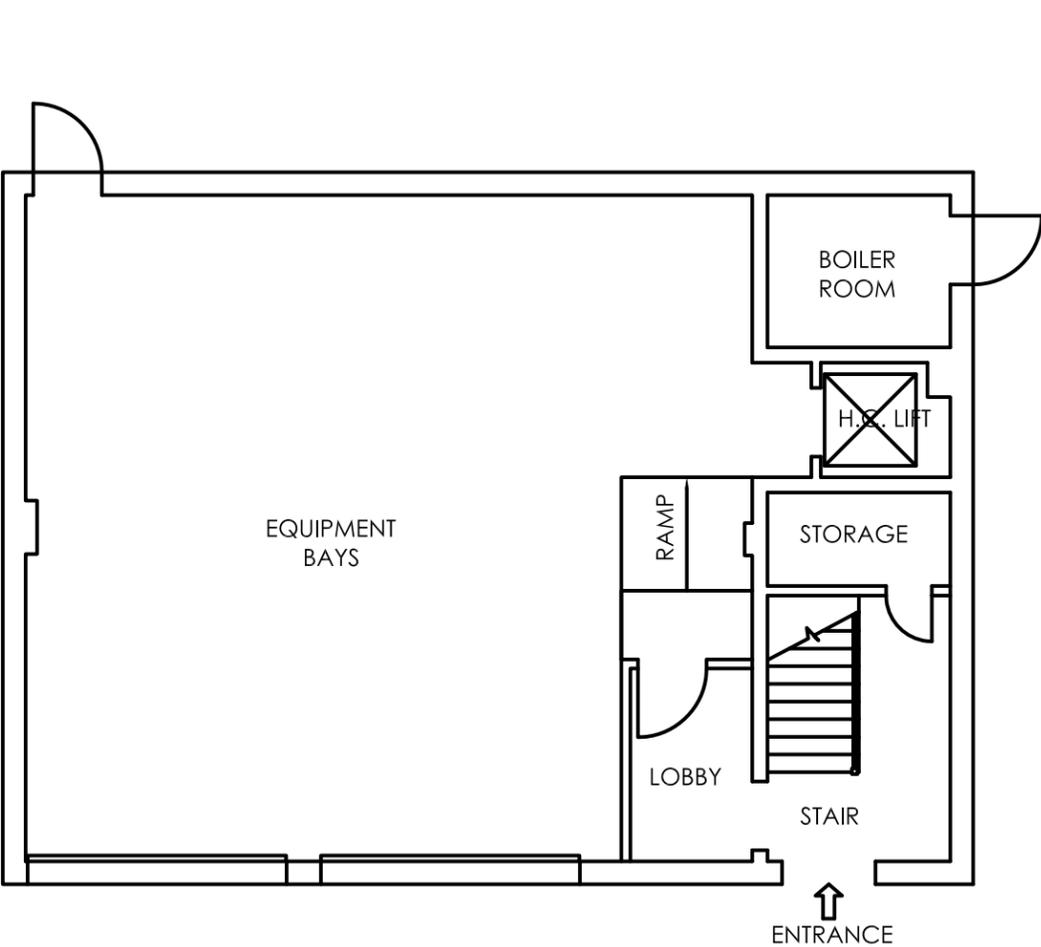

FIRE STATION 2

Town Facilities Audit
 Tyngsborough, Massachusetts

PROPOSED BUILDING


FIRST & SECOND FLOOR PLANS

Scale: N.T.S.
 Drawn by: KCB
 Job No. 13003.00
 Date: 8-11-14


DRAFT

5.1

FS2P-1

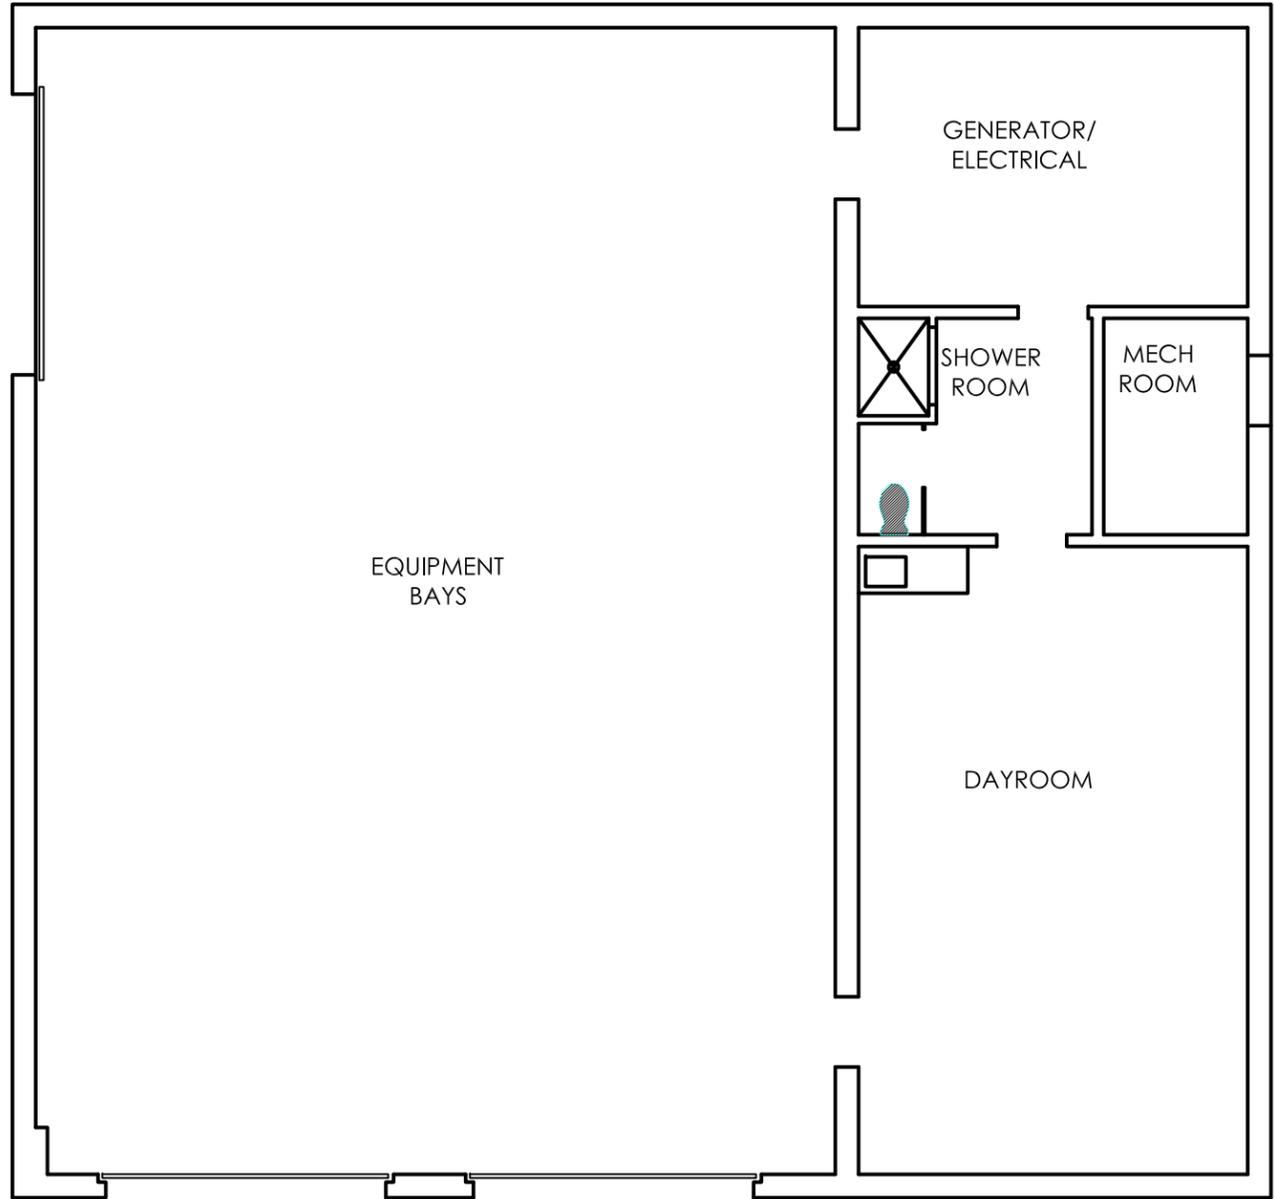


EXISTING FLOOR PLAN

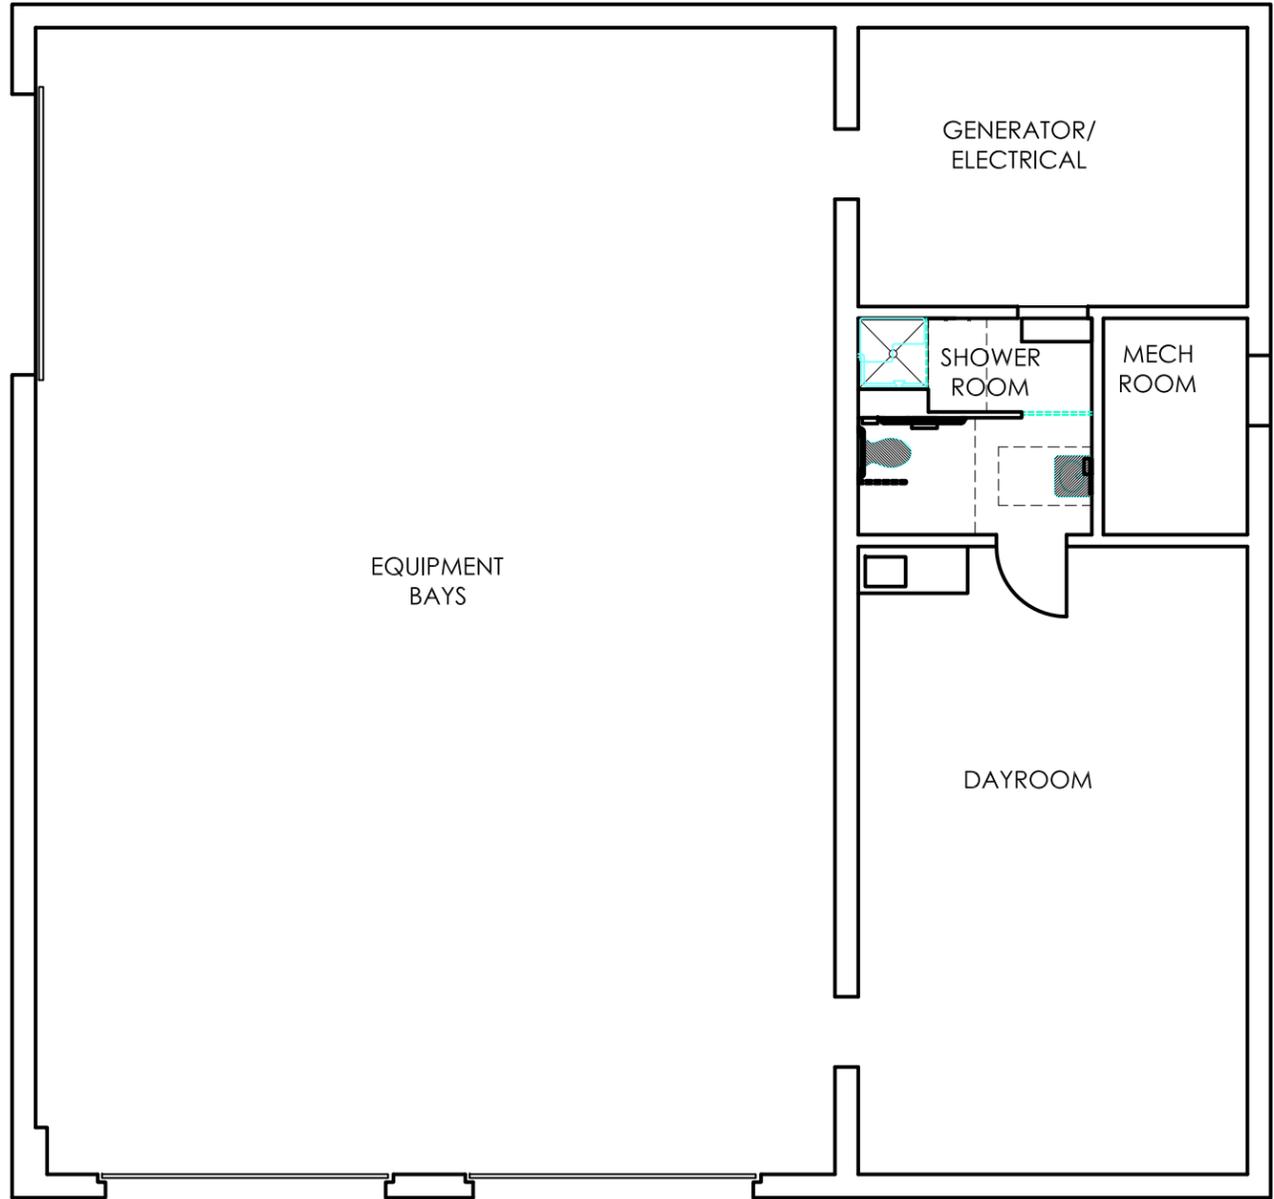

PROPOSED FLOOR PLAN

DRAFT

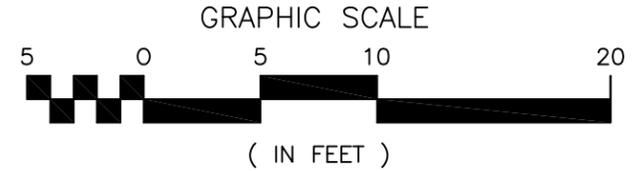


6.1

FIRE STATION 3
 Town Facilities Audit
 Tyngsborough, Massachusetts


EXISTING AND PROPOSED BUILDING
FIRST FLOOR PLAN

Scale: N.T.S.
 Drawn by: KCB
 Job No. 13003.00
 Date: 8-11-14

FS3E-1

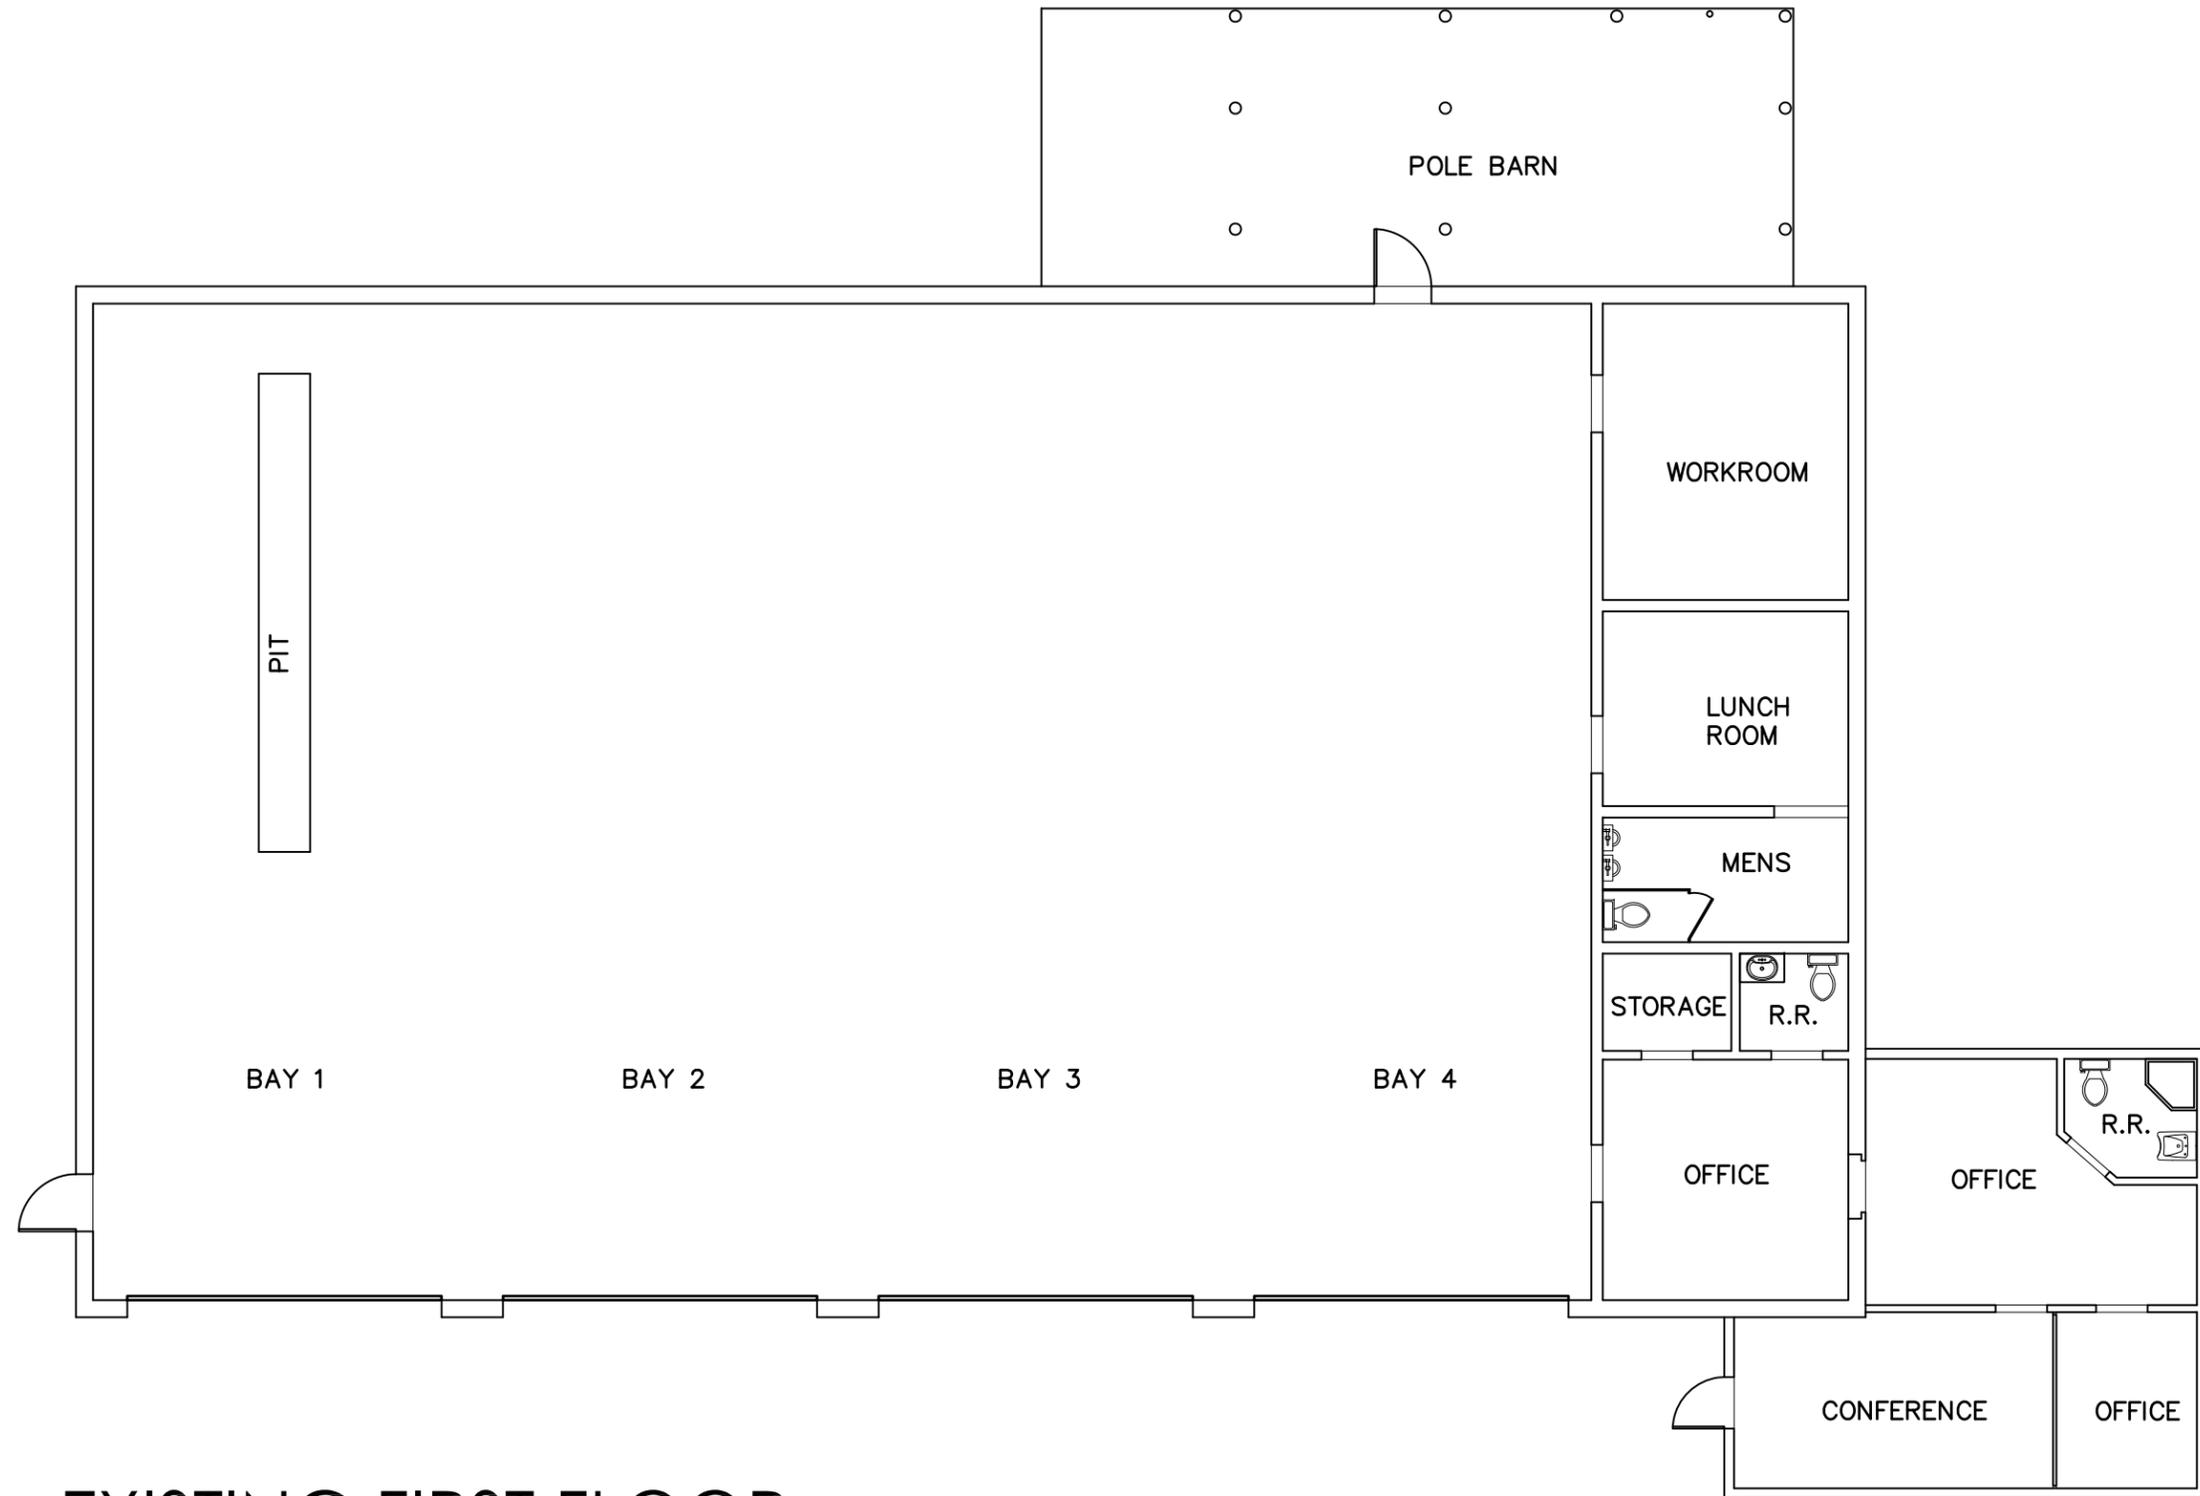

**EXISTING FIRST FLOOR
 PLAN**

 

DRAFT


HIGHWAY DEPARTMENT
 Town Facilities Audit
 Tyngsborough, Massachusetts

**EXISTING BUILDING
 FIRST FLOOR PLAN**


Scale: 3/32"
 Drawn by: KCB
 Job No. 13003.00
 Date: 2-27-14

7.

PWE-1

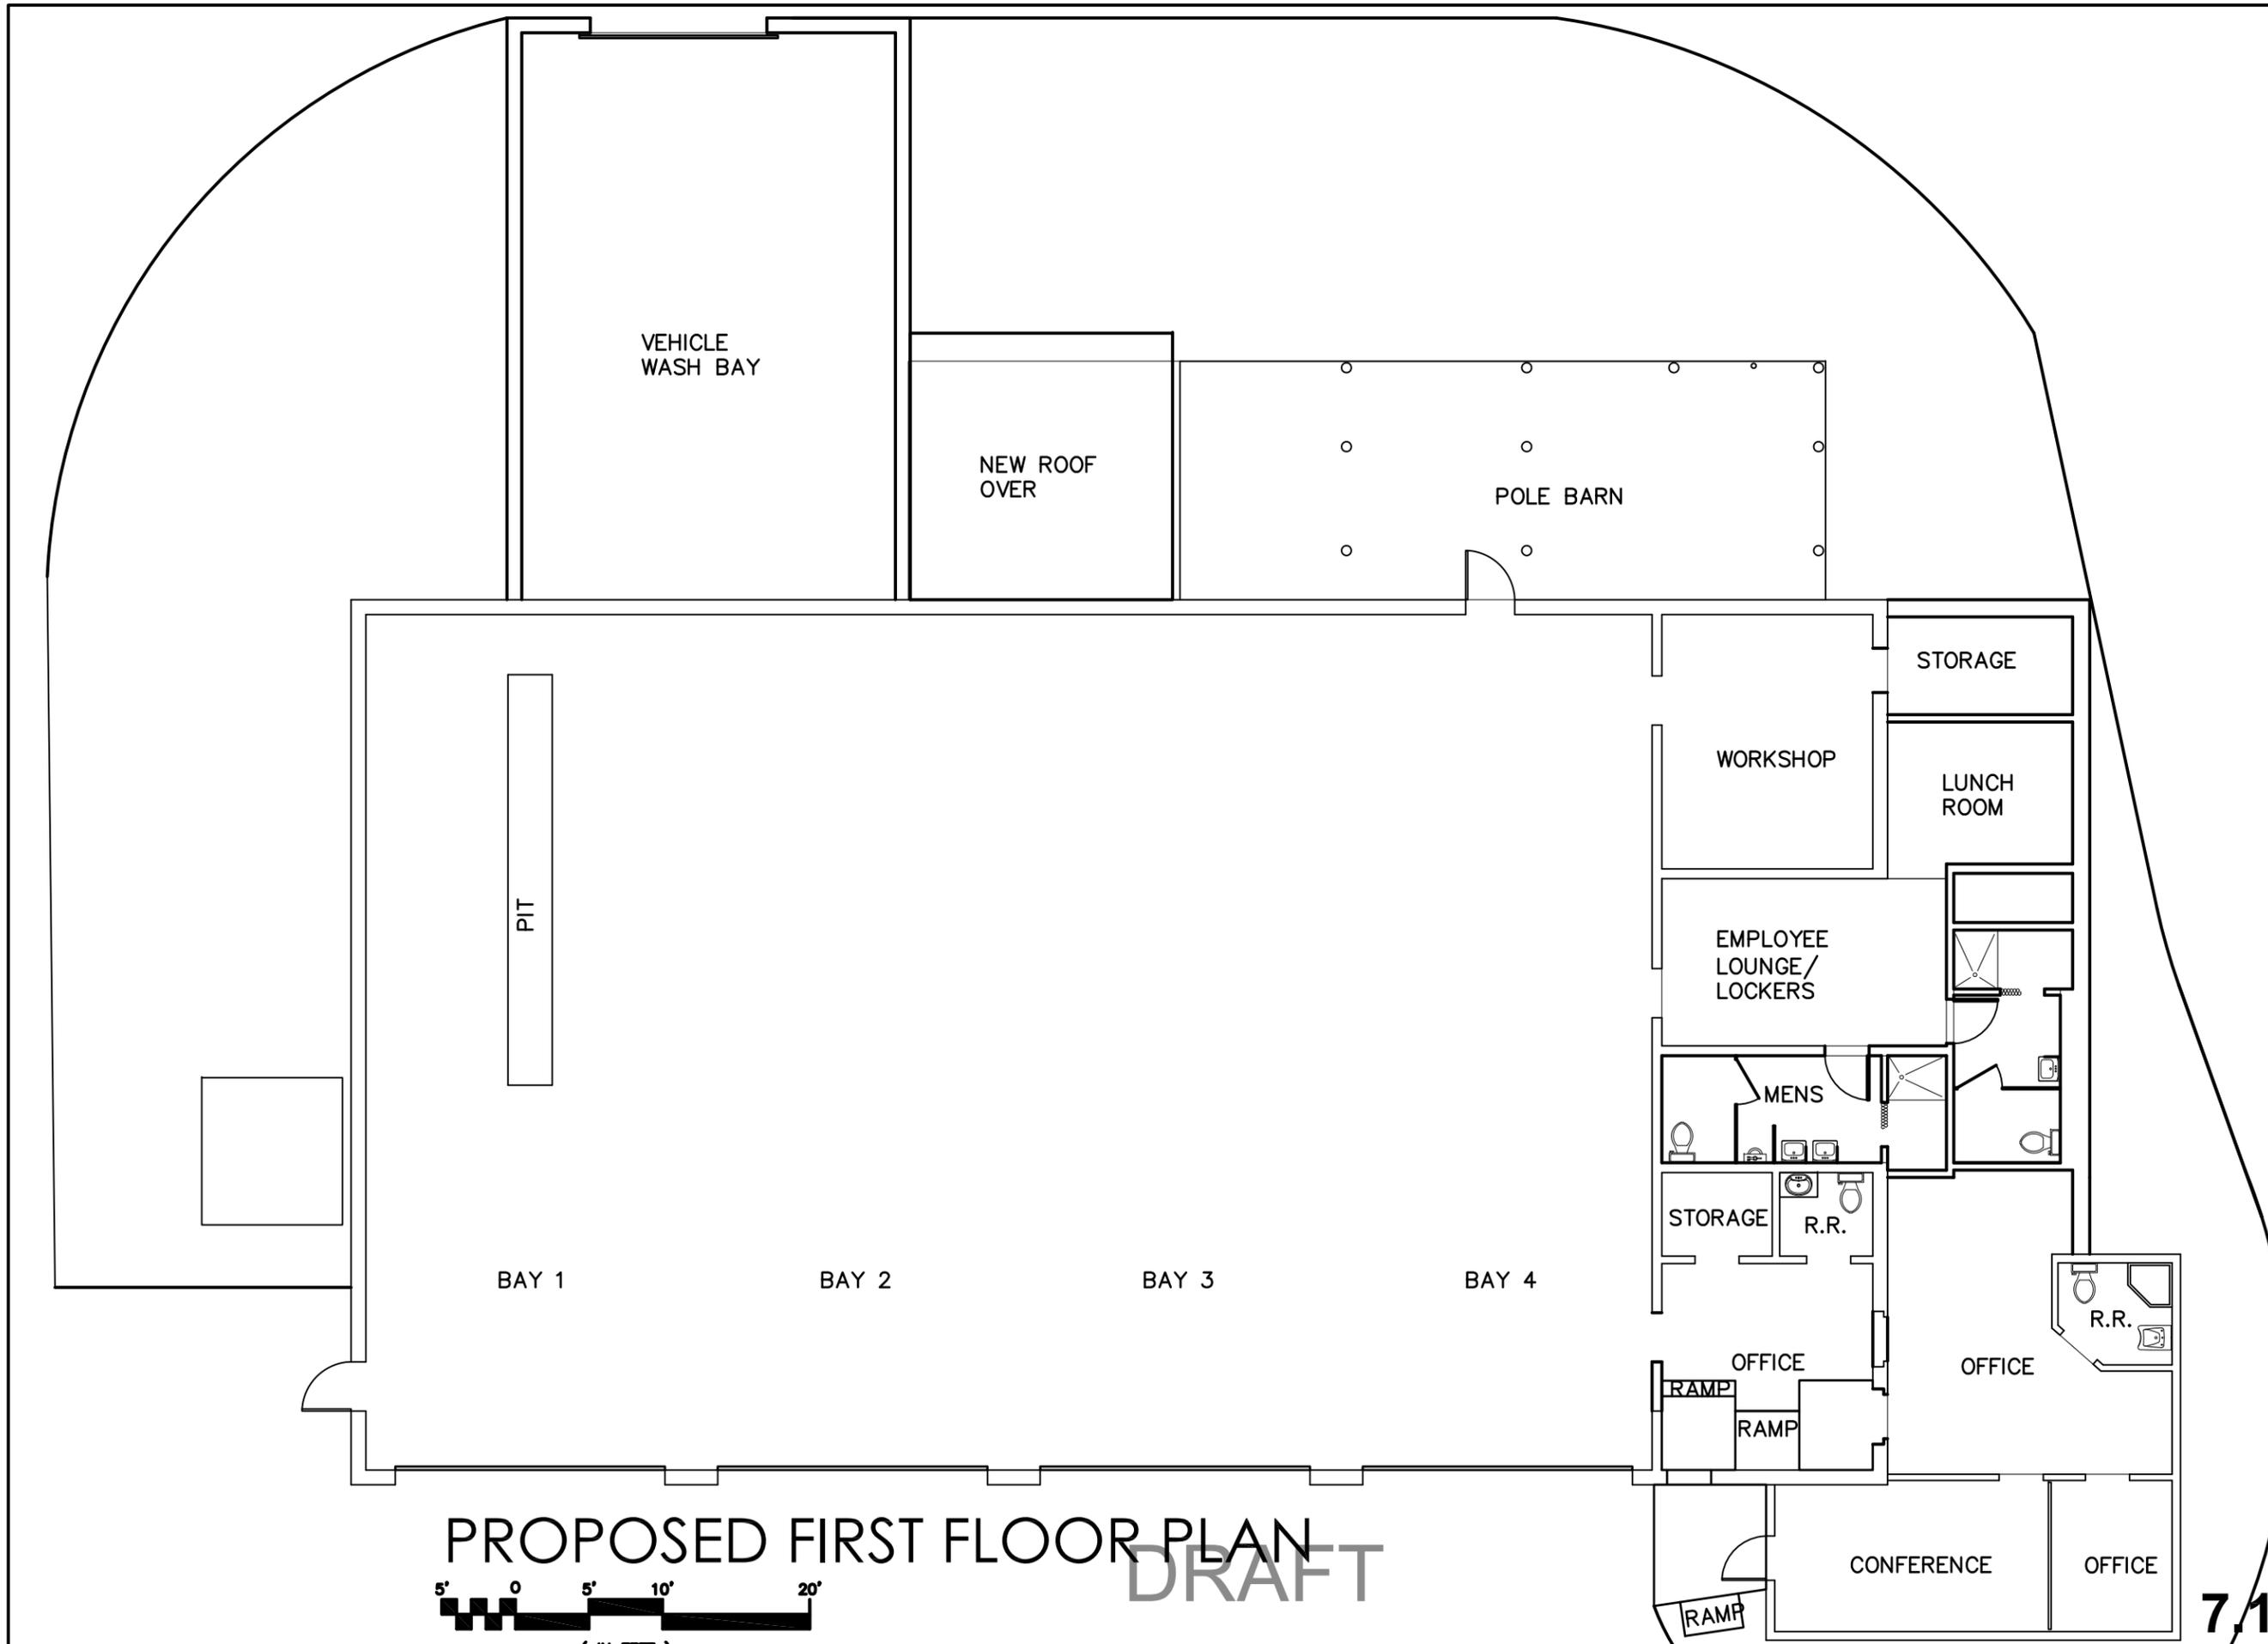

PROPOSED FIRST FLOOR PLAN

 

DRAFT

HIGHWAY DEPARTMENT
 Town Facilities Audit
 Tyngsborough, Massachusetts

PROPOSED BUILDING
FIRST FLOOR PLAN

Scale: 3/32"
 Drawn by: KCB
 Job No. 13003.00
 Date: 2-27-14

7.1

PWP-1



Drumme Rosane Anderson, Inc.
235 Bear Hill Road, 4th Floor
Waltham, MA 02451

Planning 617-964-1700
Architecture 617-964-1701 fax
Interior Design info@draws.com



HIGHWAY DEPARTMENT
Town Facilities Audit
Tyngsborough, Massachusetts

PROPOSED BUILDING
FIRST FLOOR PLAN

Scale: 1/32"
Drawn by: KCB
Job No. 13003.00
Date: 2-27-14

7.2

PWP-2

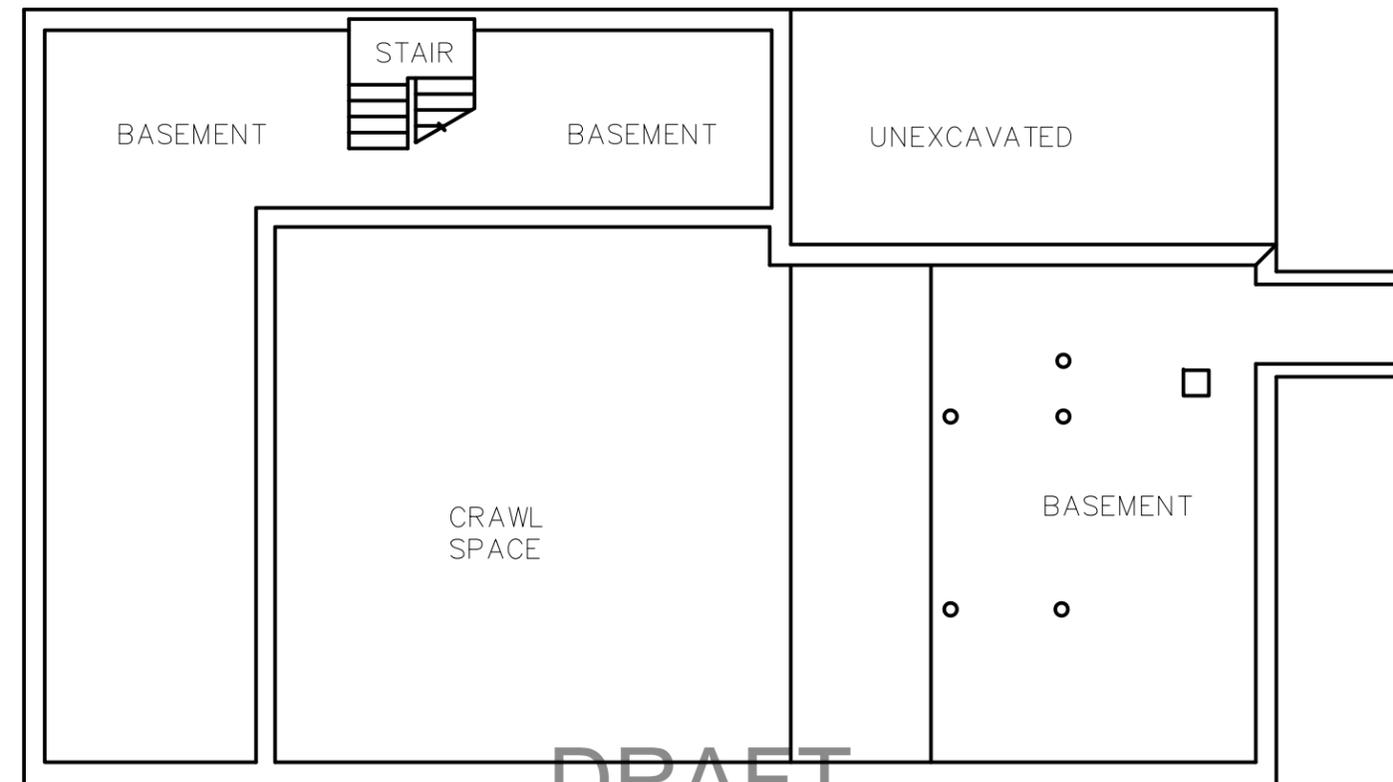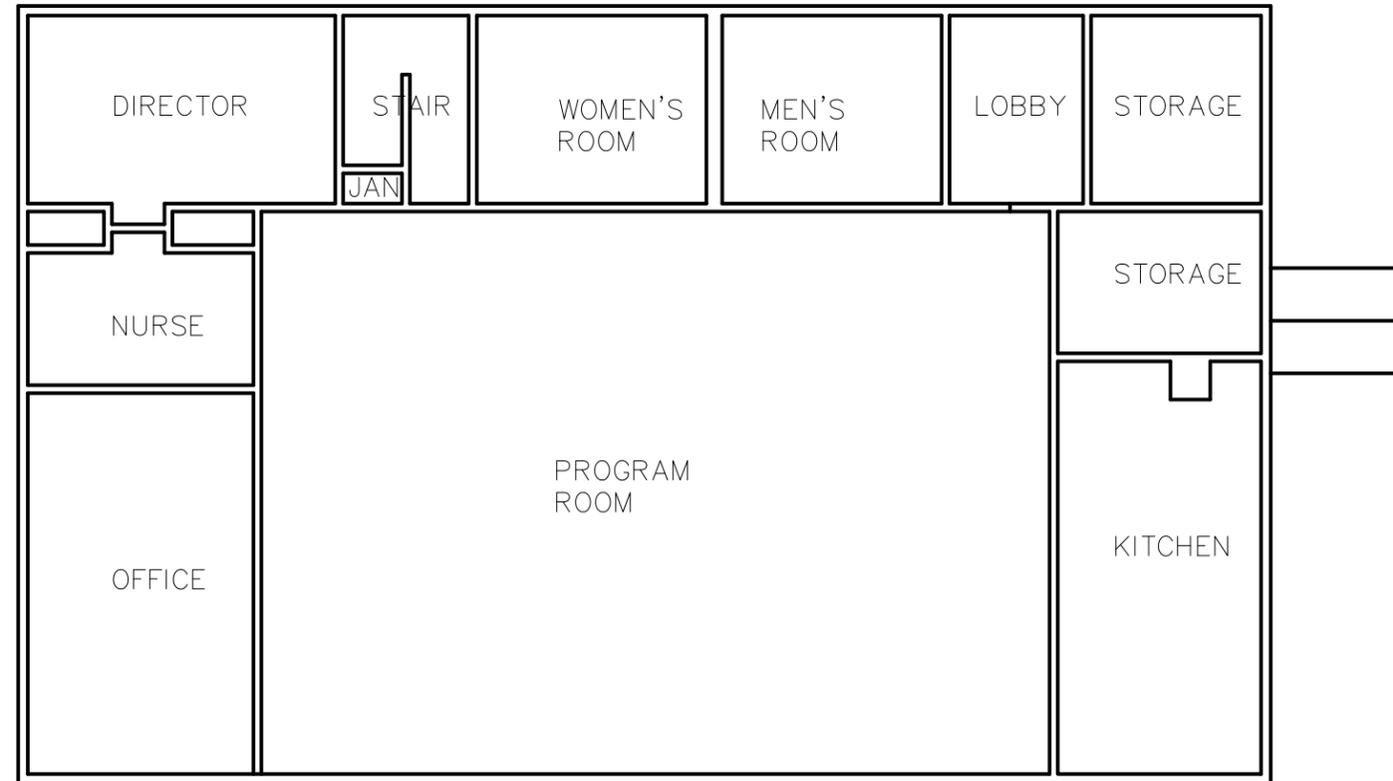

DRAFT



Drummey Rosane Anderson, Inc.
 235 Bear Hill Road, 4th Floor
 Waltham, MA 02451

Planning 617-964-1700
 Architecture 617-964-1701 fax
 Interior Design info@draws.com


SENIOR CENTER
 Town Facilities Audit
 Tyngsborough, Massachusetts

EXISTING BUILDING
BASEMENT & FIRST FLOOR PLANS


Scale: N.T.S.
 Drawn by: KCB
 Job No. 13003.00
 Date: 2-27-14

8.

SCE-1

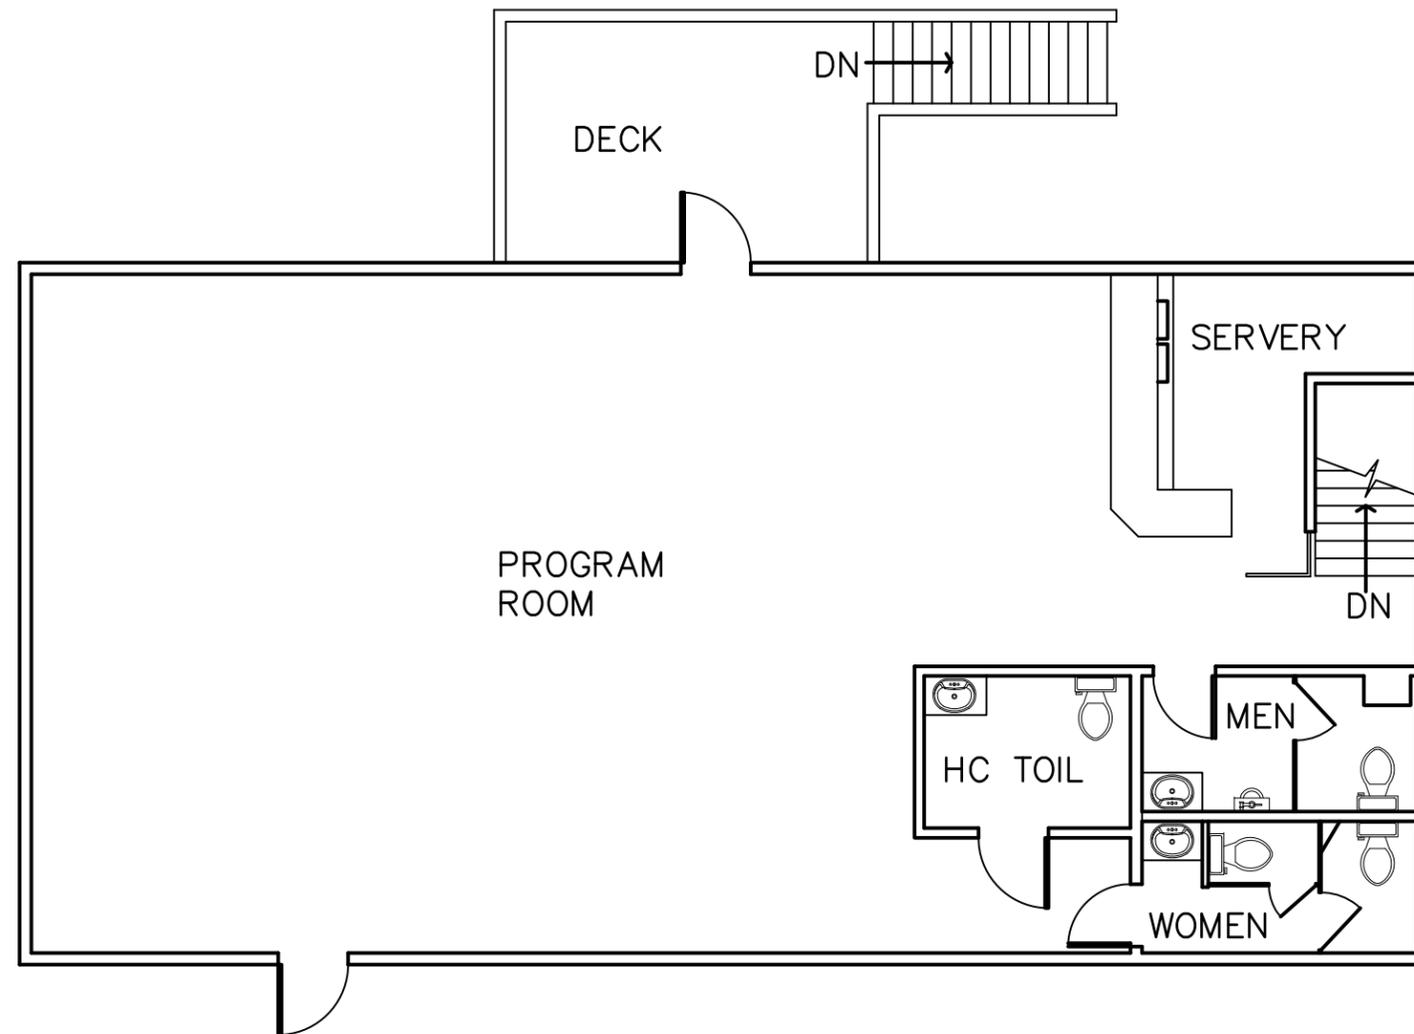

FIRST FLOOR PLAN

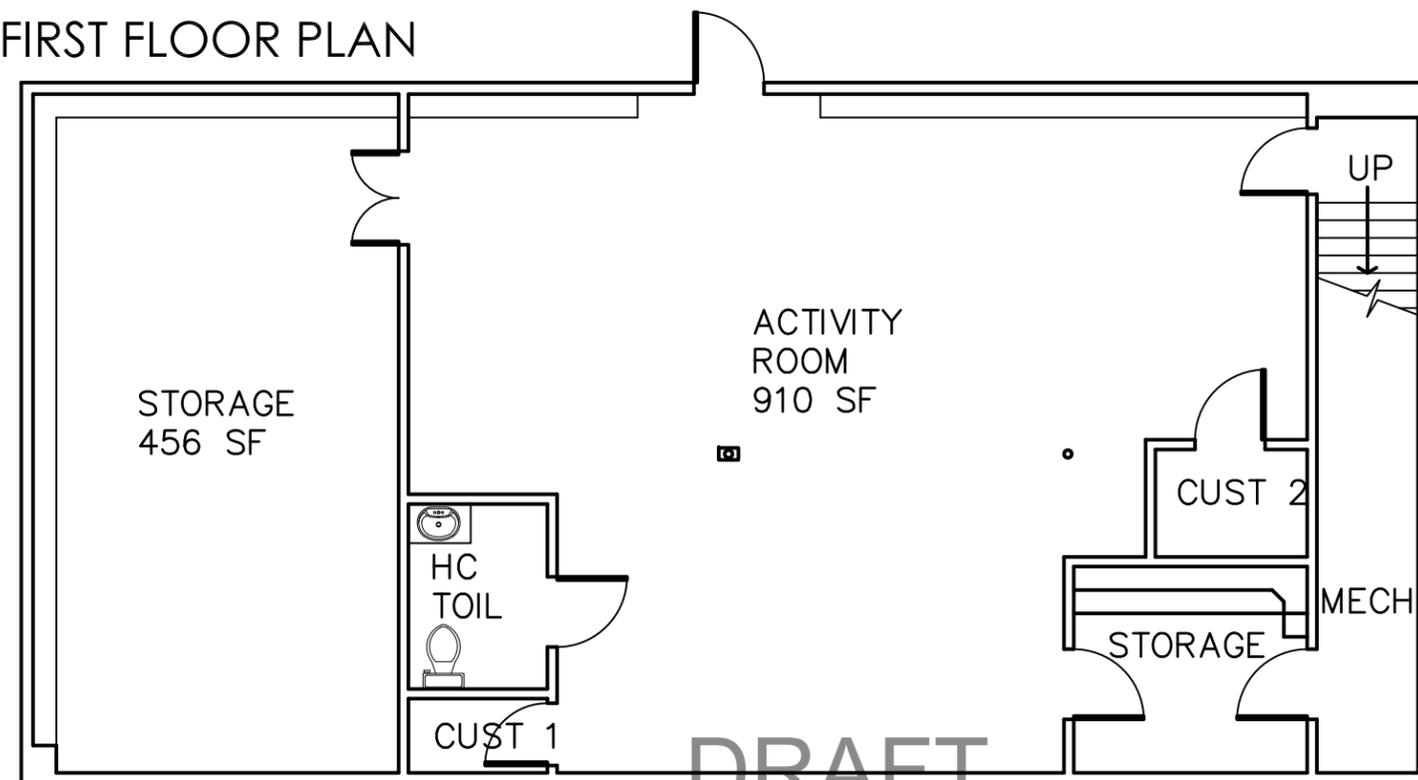


BASEMENT PLAN

DRAFT


RECREATION CENTER
Town Facilities Audit
Tyngsborough, Massachusetts

EXISTING BUILDING
BASEMENT AND FIRST FLOOR PLANS

Scale: 1"=20'
Drawn by: KCB
Job No. 13003.00
Date: 2-27-14

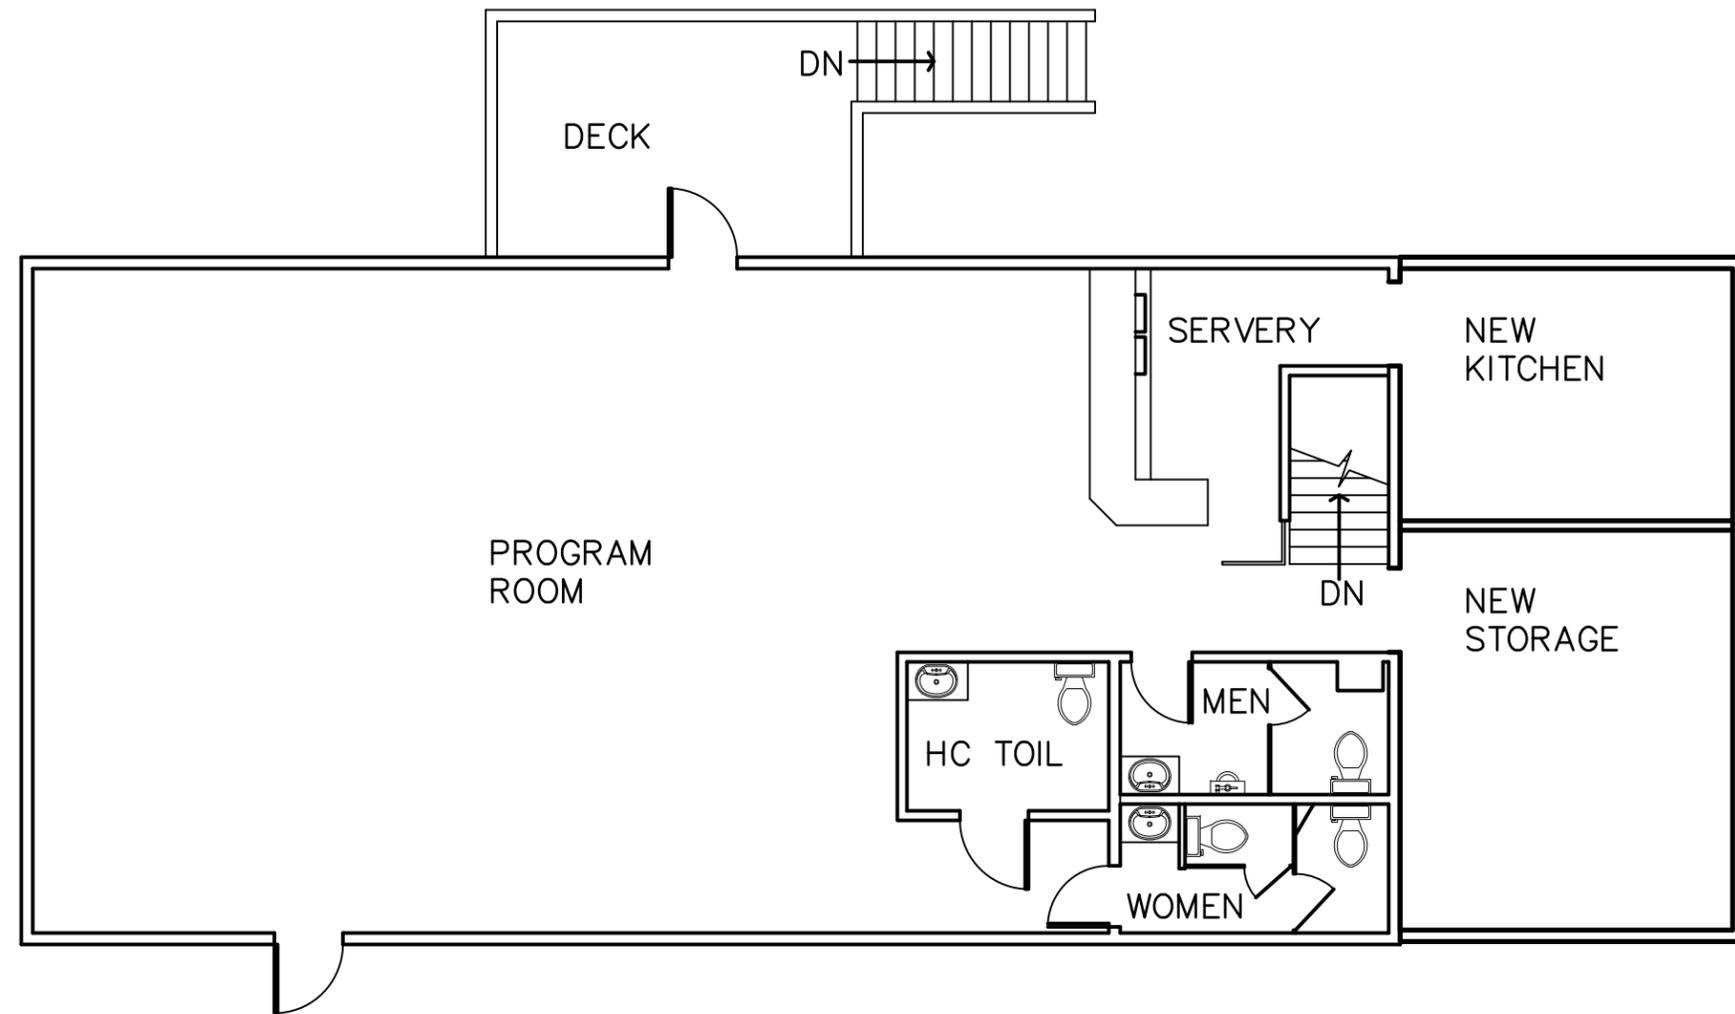

FIRST FLOOR PLAN

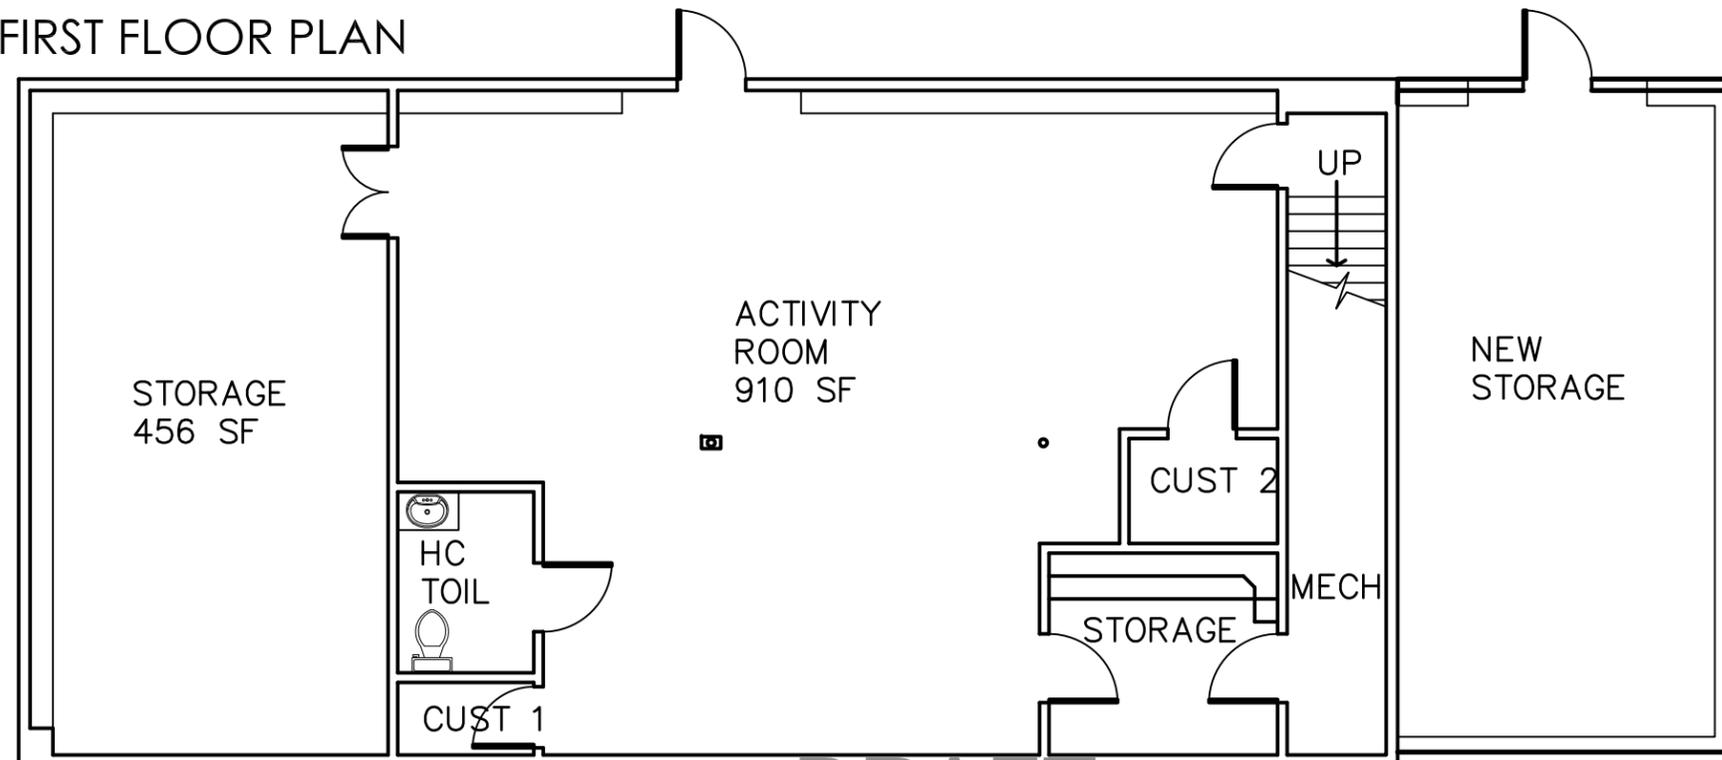

BASEMENT PLAN

DRAFT

RECREATION CENTER
Town Facilities Audit
Tyngsborough, Massachusetts


PROPOSED EXPANSION TO EXISTING BUILDING
BASEMENT AND FIRST FLOOR PLANS

Scale: 1"=20'
Drawn by: KCB
Job No. 13003.00
Date: 2-27-14



Drumme Rosane Anderson, Inc.
 235 Bear Hill Road, 4th Floor
 Waltham, MA 02451

Planning 617-964-1700
 Architecture 617-964-1701 fax
 Interior Design info@draws.com

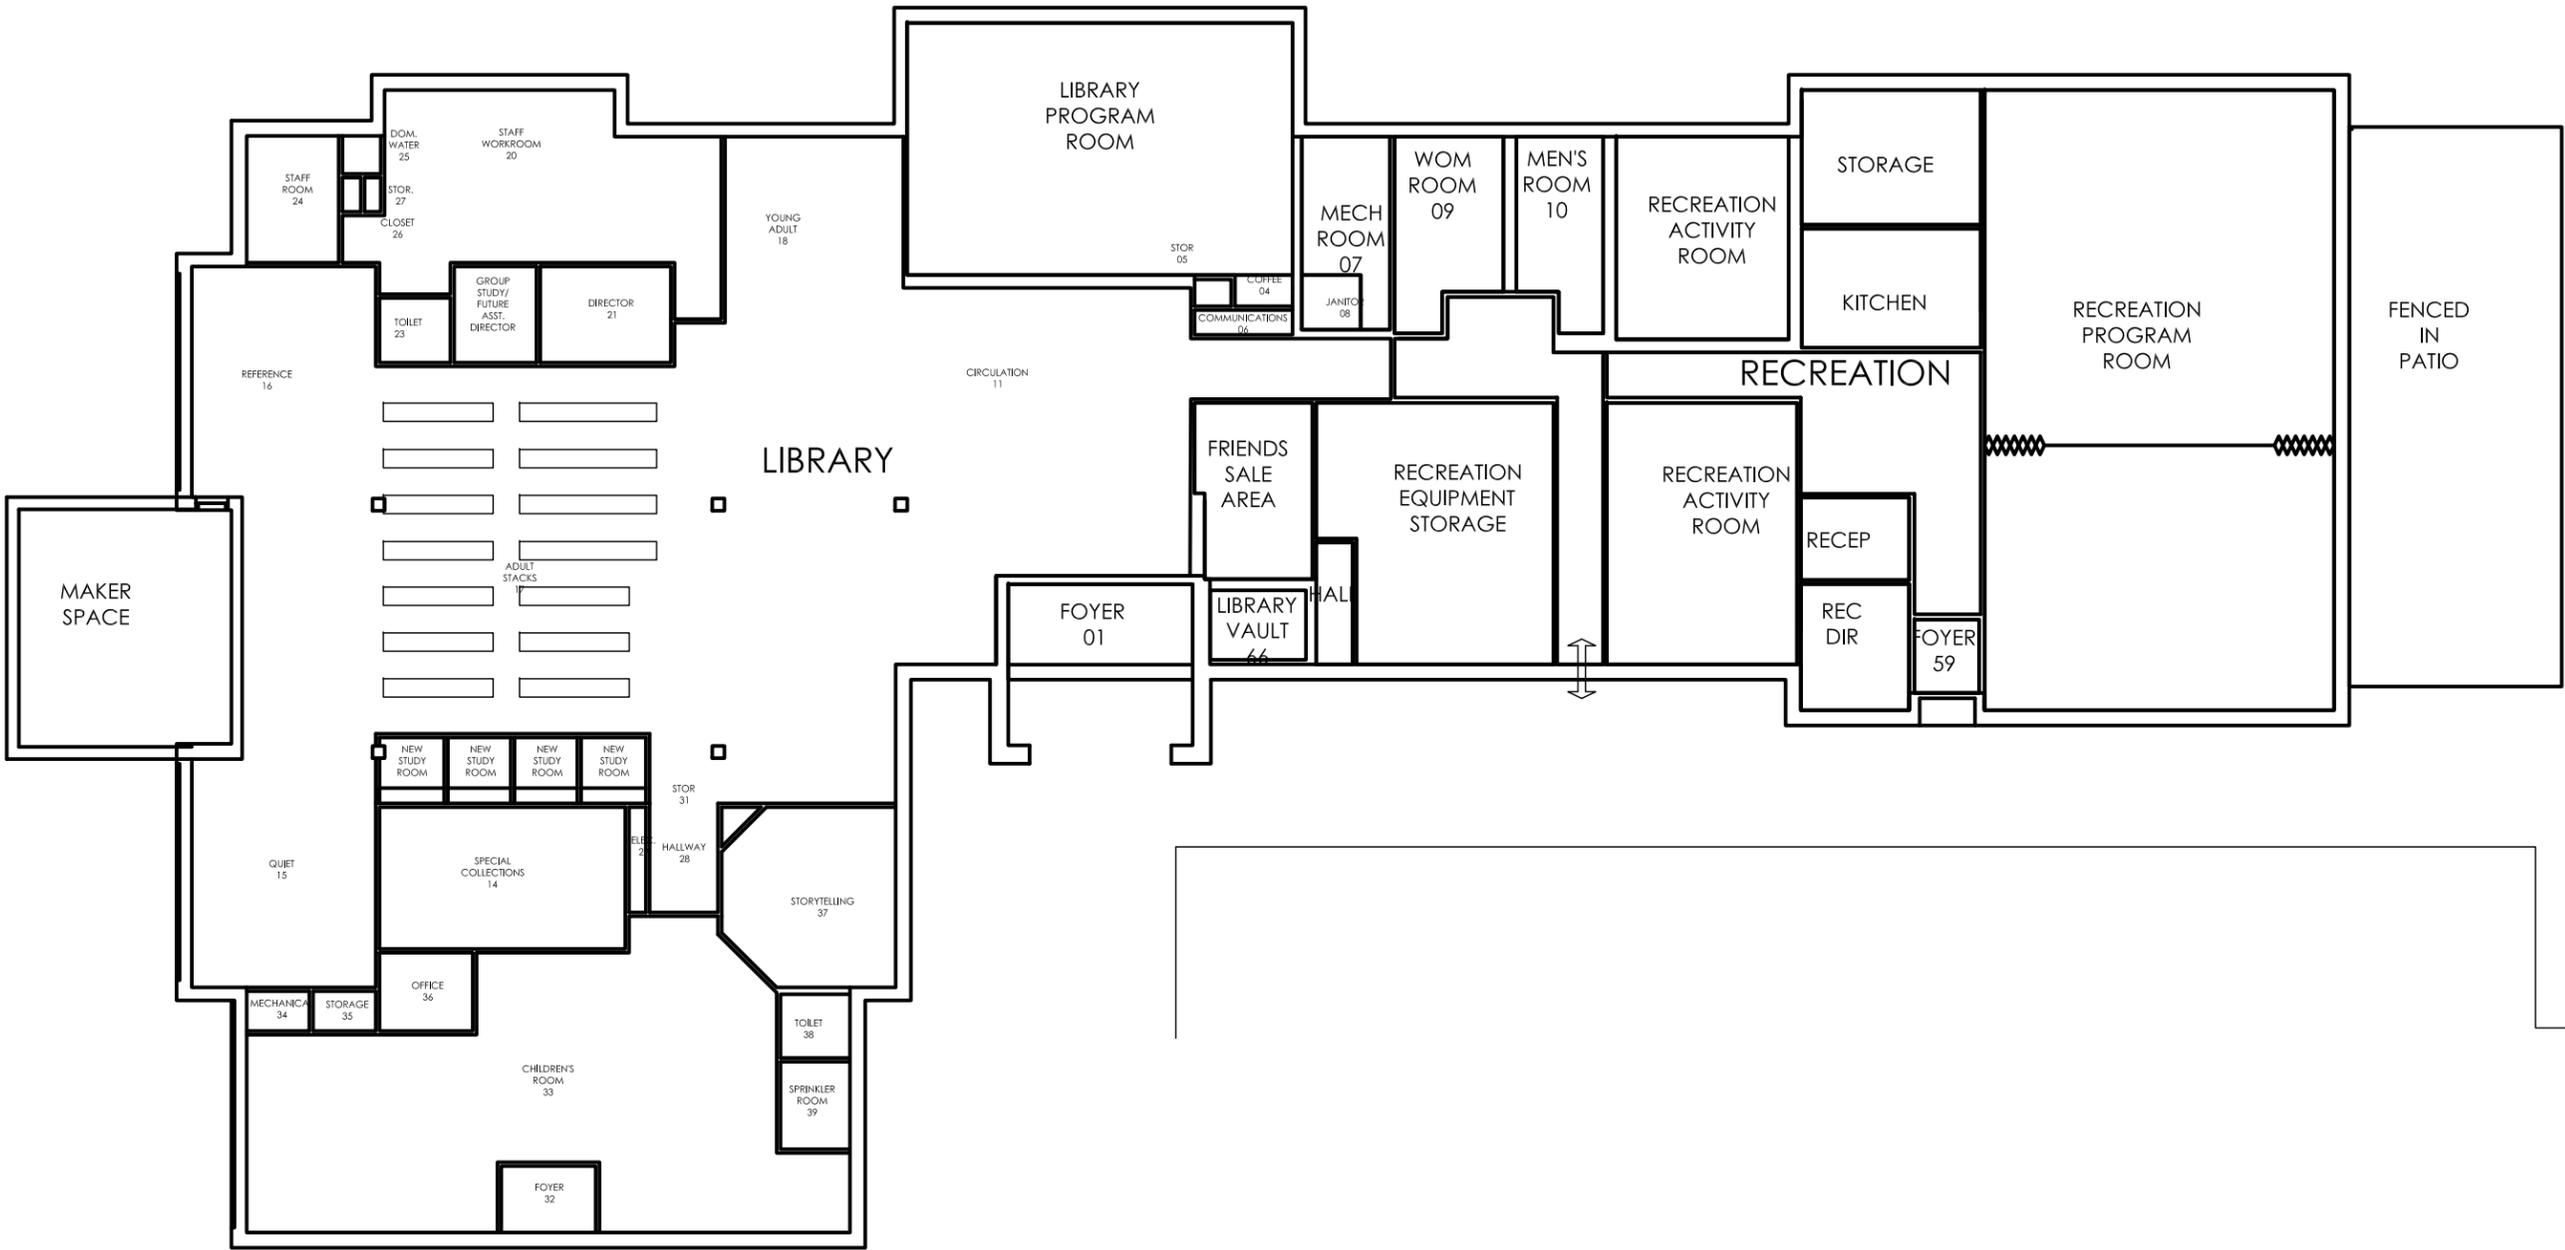

RECREATION AND LIBRARY
 Town Facilities Audit
 Tyngsborough, Massachusetts
PROPOSED BUILDING
FIRST FLOOR PLAN

DRAFT

9.2
2.2
1.3


Scale: 1"=20'
 Drawn by: KCB
 Job No. 13003.00
 Date: 7-16-14

RLP-1



Drumme Rosane Anderson, Inc.
235 Bear Hill Road, 4th Floor
Waltham, MA 02451

Planning 617-964-1700
Architecture 617-964-1701 fax
Interior Design info@draws.com

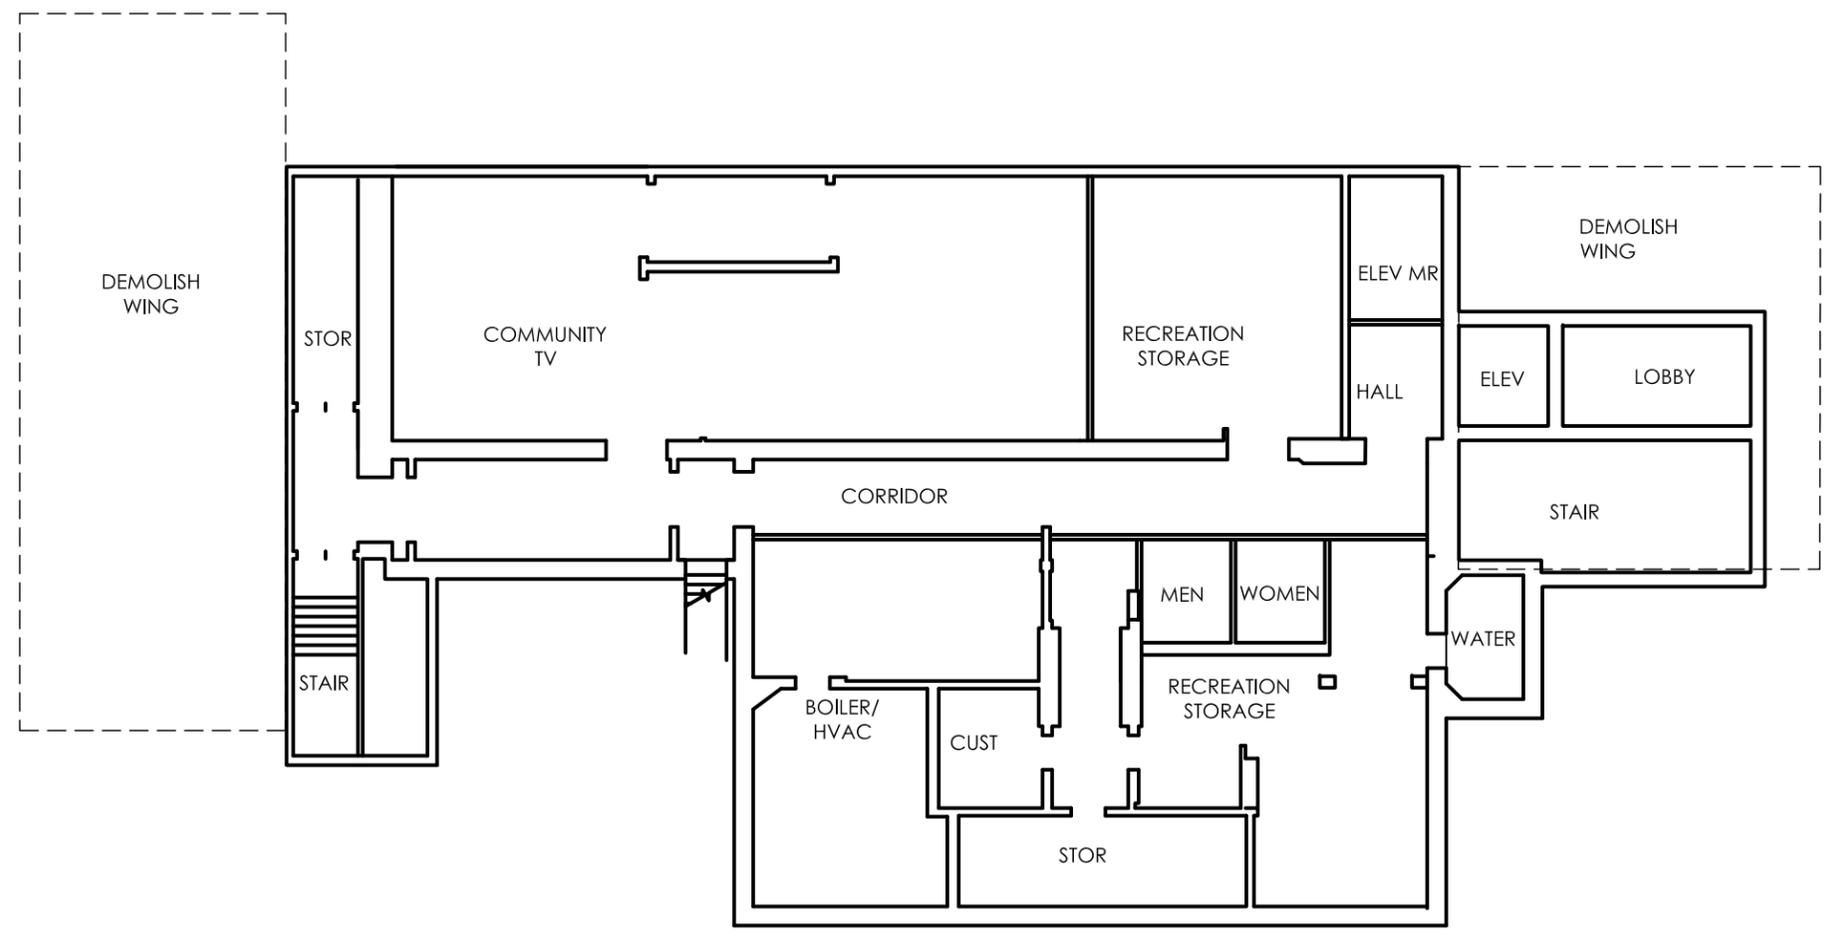

RECREATION AT WINSLOW SCHOOL
Town Facilities Audit
Tyngsborough, Massachusetts


PROPOSED BASEMENT PLAN

DRAFT

Scale: 1/16"=1'-0"
Drawn by: KCB
Job No. 13003.00
Date: 7-16-14

9.2

RWP-2

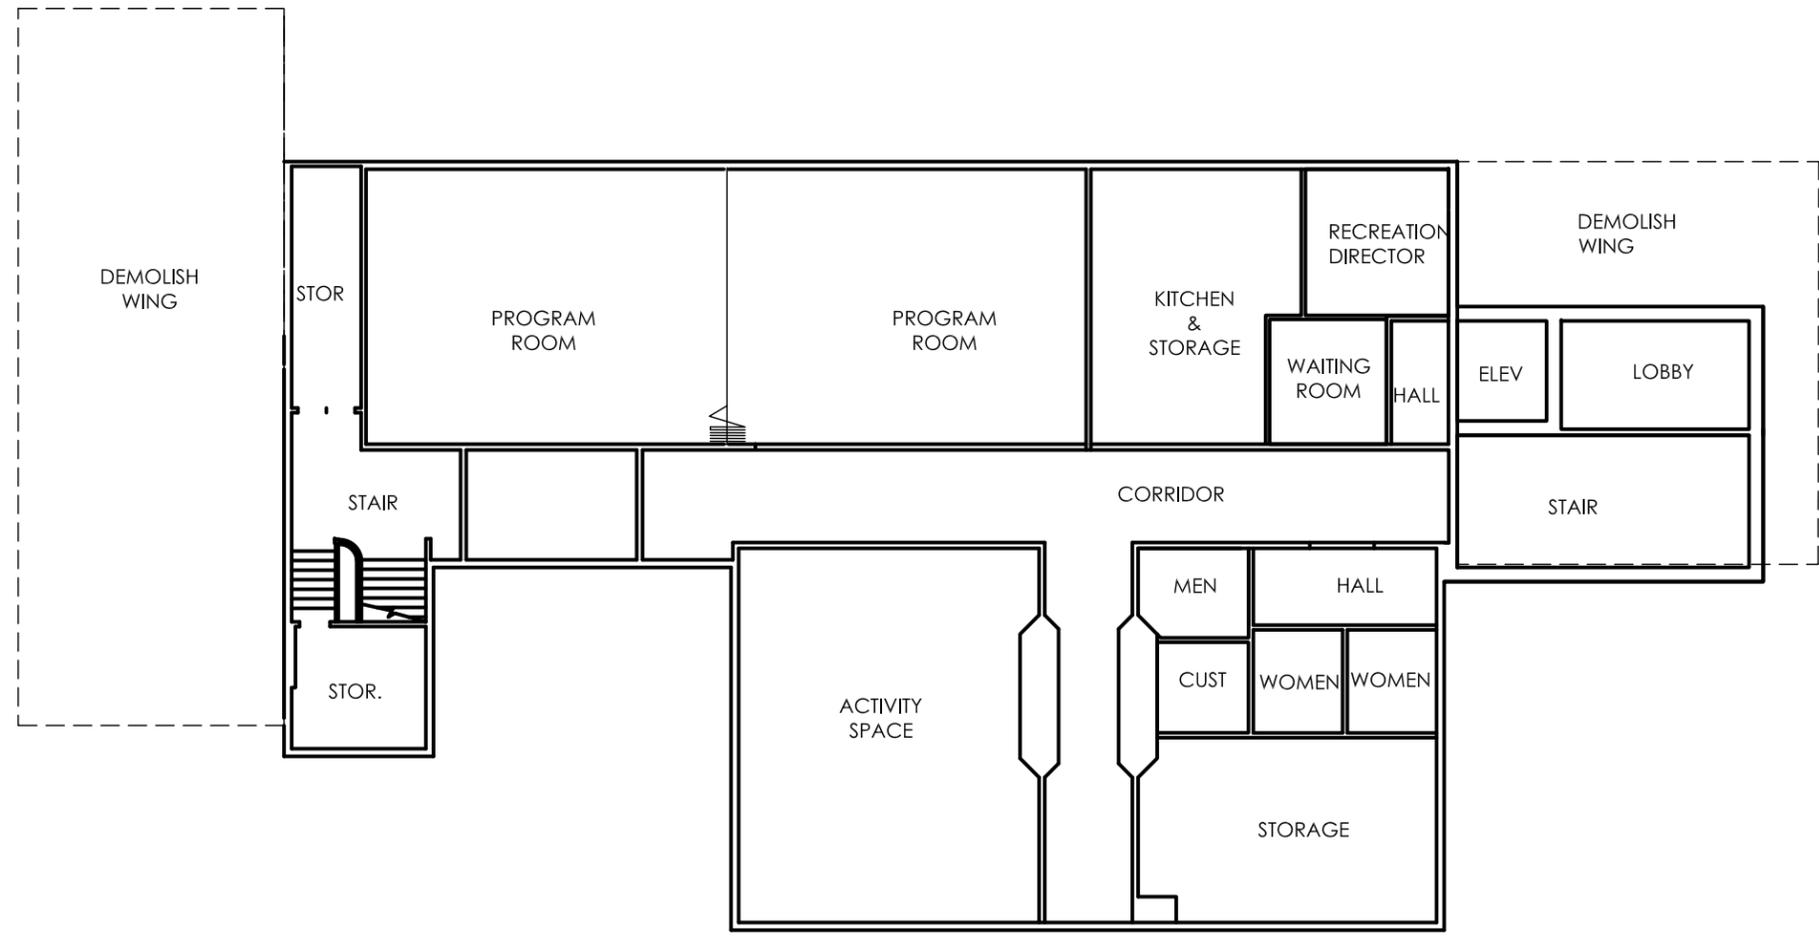

RECREATION AT WINSLOW SCHOOL
 Town Facilities Audit
 Tyngsborough, Massachusetts


PROPOSED FIRST FLOOR PLAN

DRAFT


Scale: 1/16"=1'-0"
 Drawn by: KCB
 Job No. 13003.00
 Date: 7-16-14

9.2

RWP-2

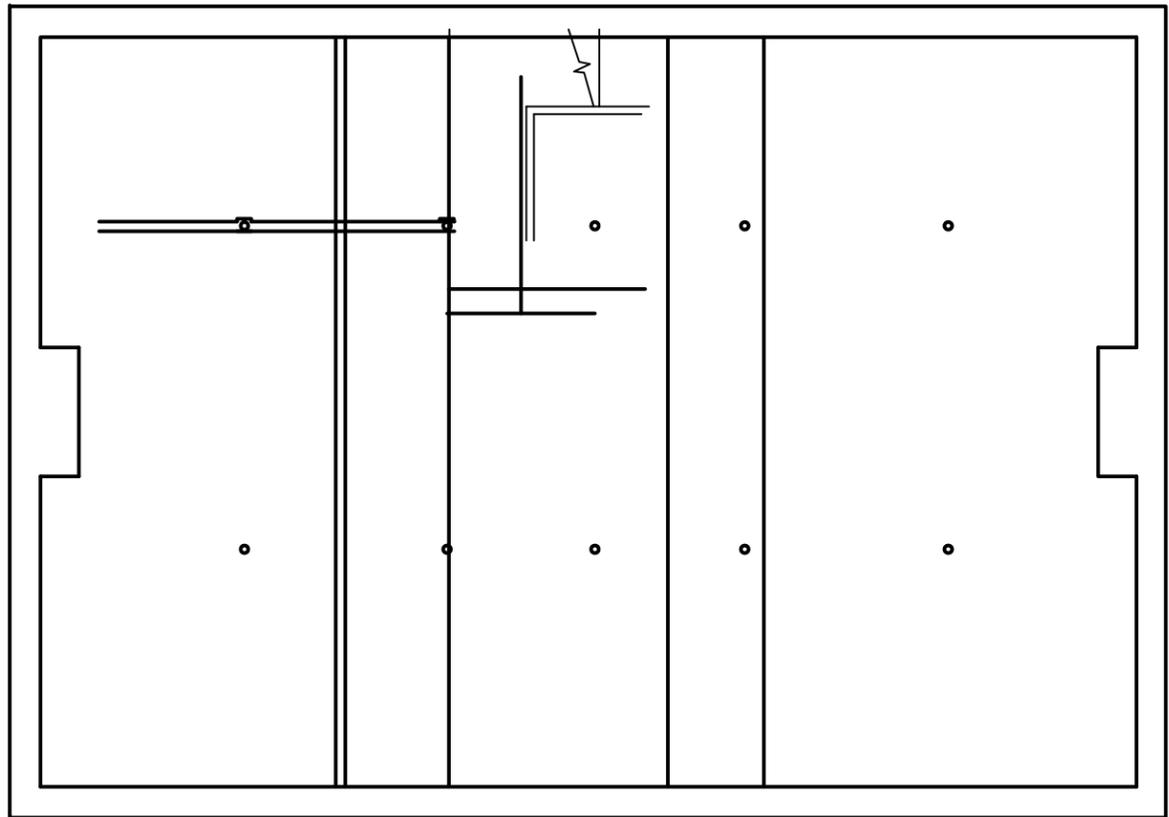

BASEMENT PLAN

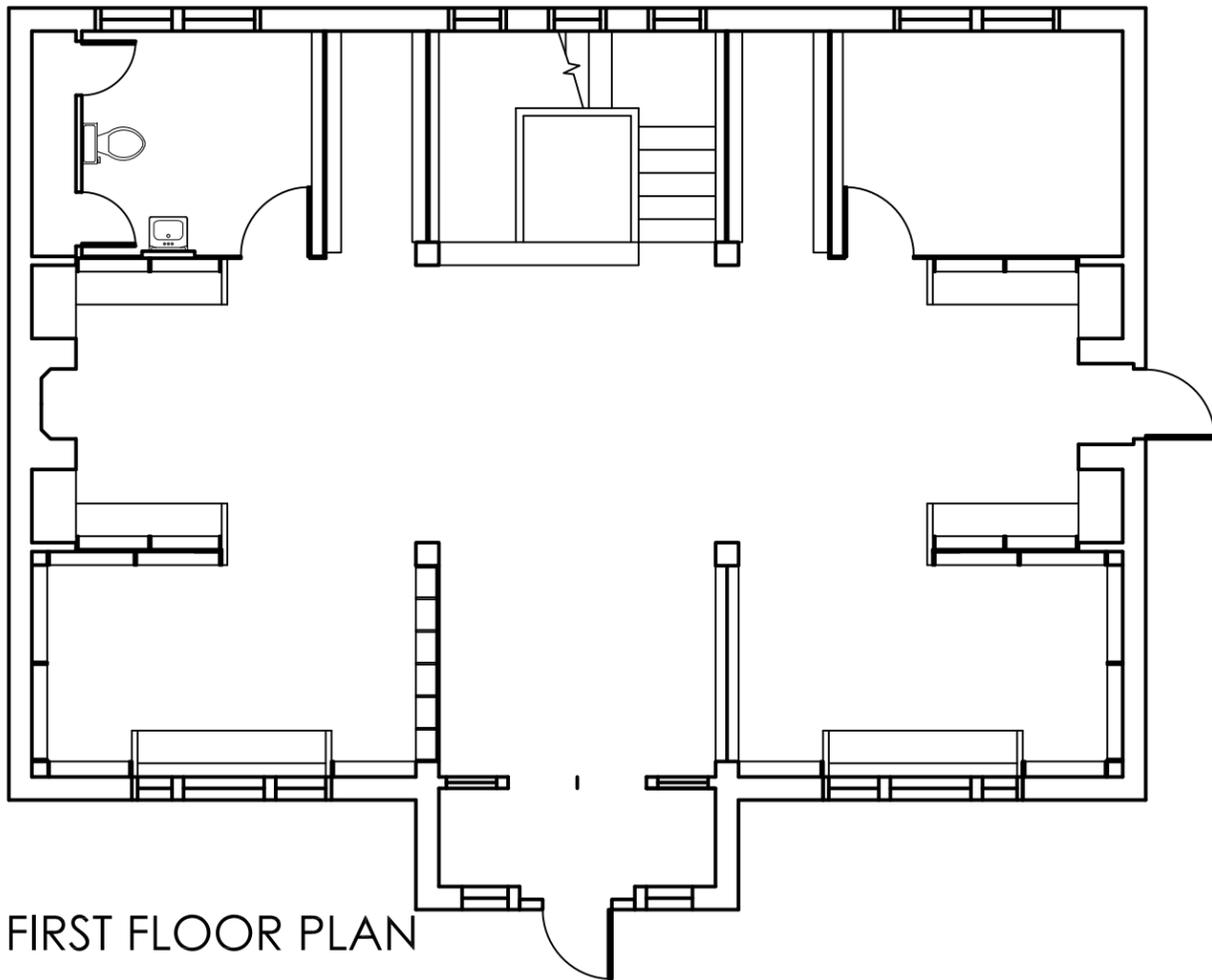


FIRST FLOOR PLAN

DRAFT

LITTLEFIELD LIBRARY
Town Facilities Audit
Tyngsborough, Massachusetts

**EXISTING BUILDING
BASEMENT AND FIRST FLOOR PLANS**

Scale: N.T.S.
Drawn by: KCB
Job No. 13003.00
Date: 2-27-14

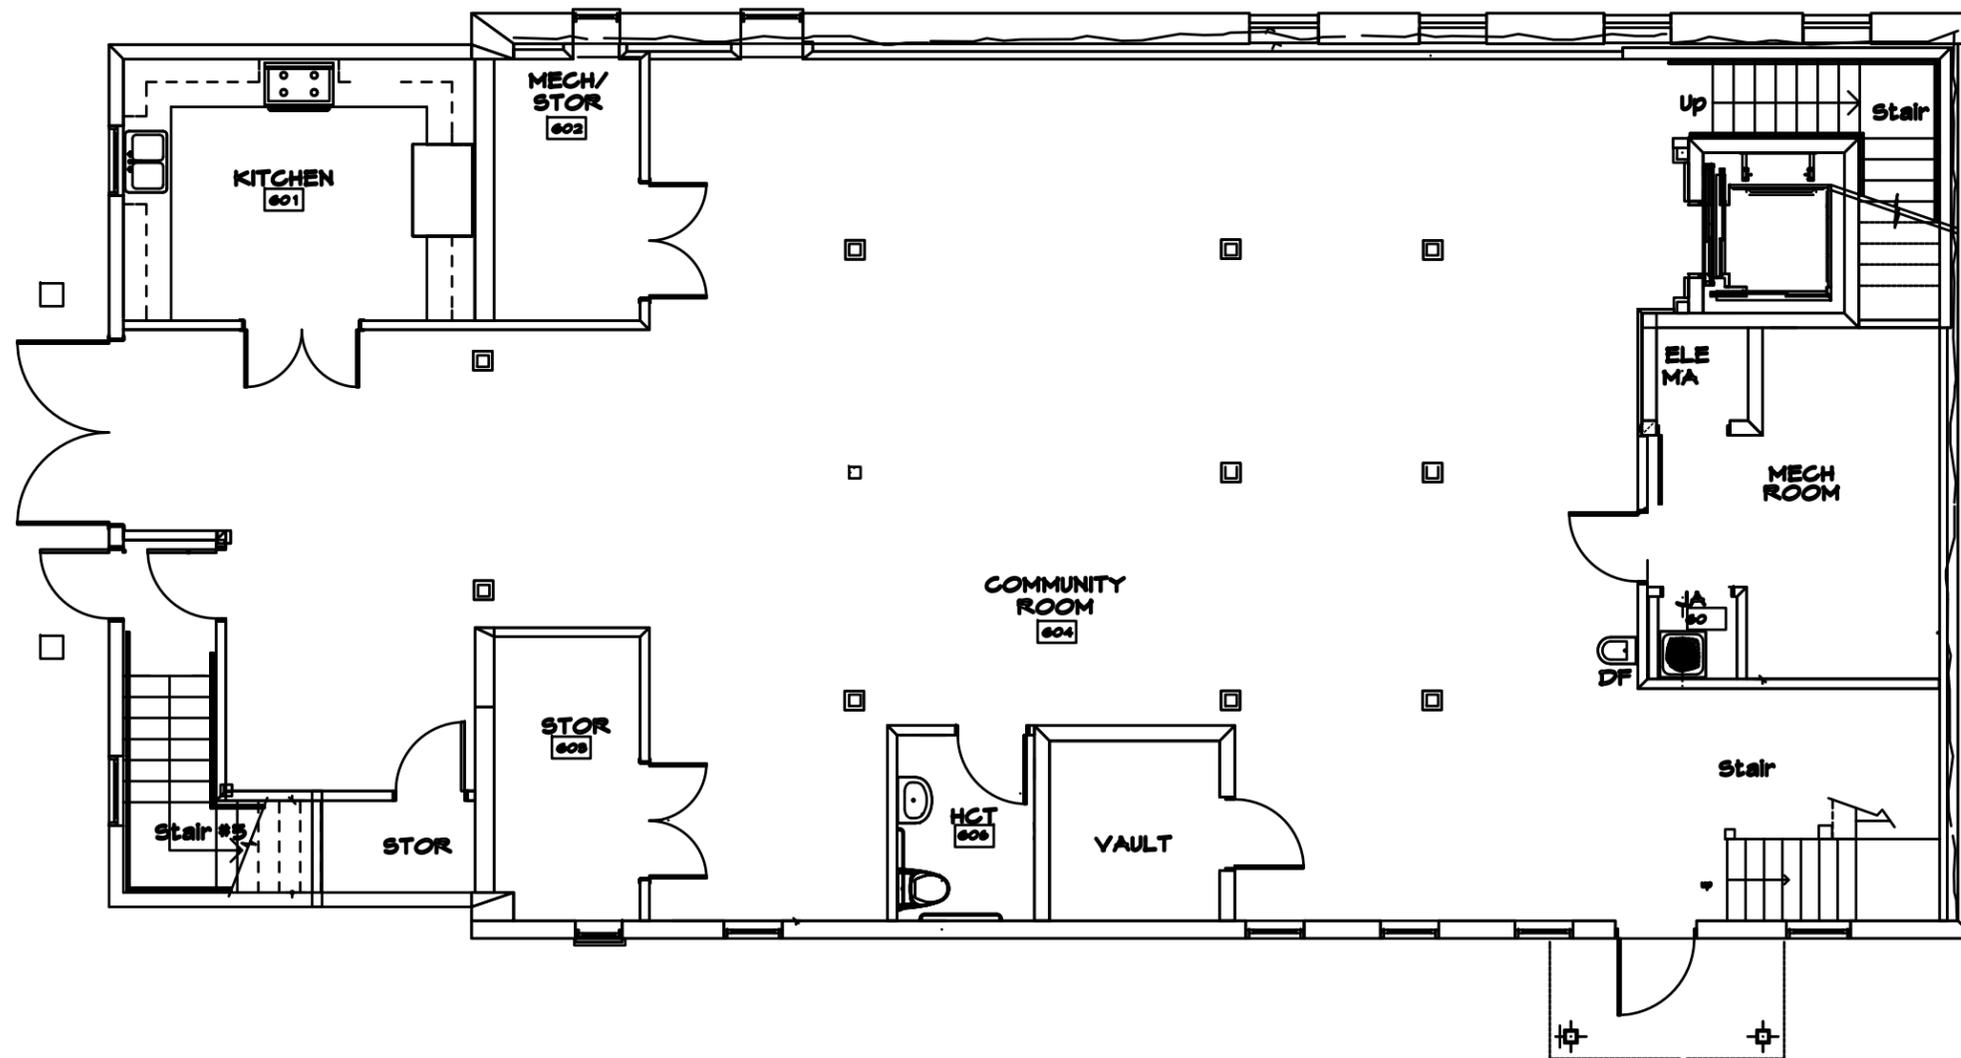


1. GROUND FLOOR PLAN

DRAFT

OLD TOWN HALL
Town Facilities Audit
Tyngsborough, Massachusetts

EXISTING GROUND FLOOR PLAN

Scale: SCALE
Drawn by: DRAWNBV
Job No. 13003.00
Date: XX/XX/XX

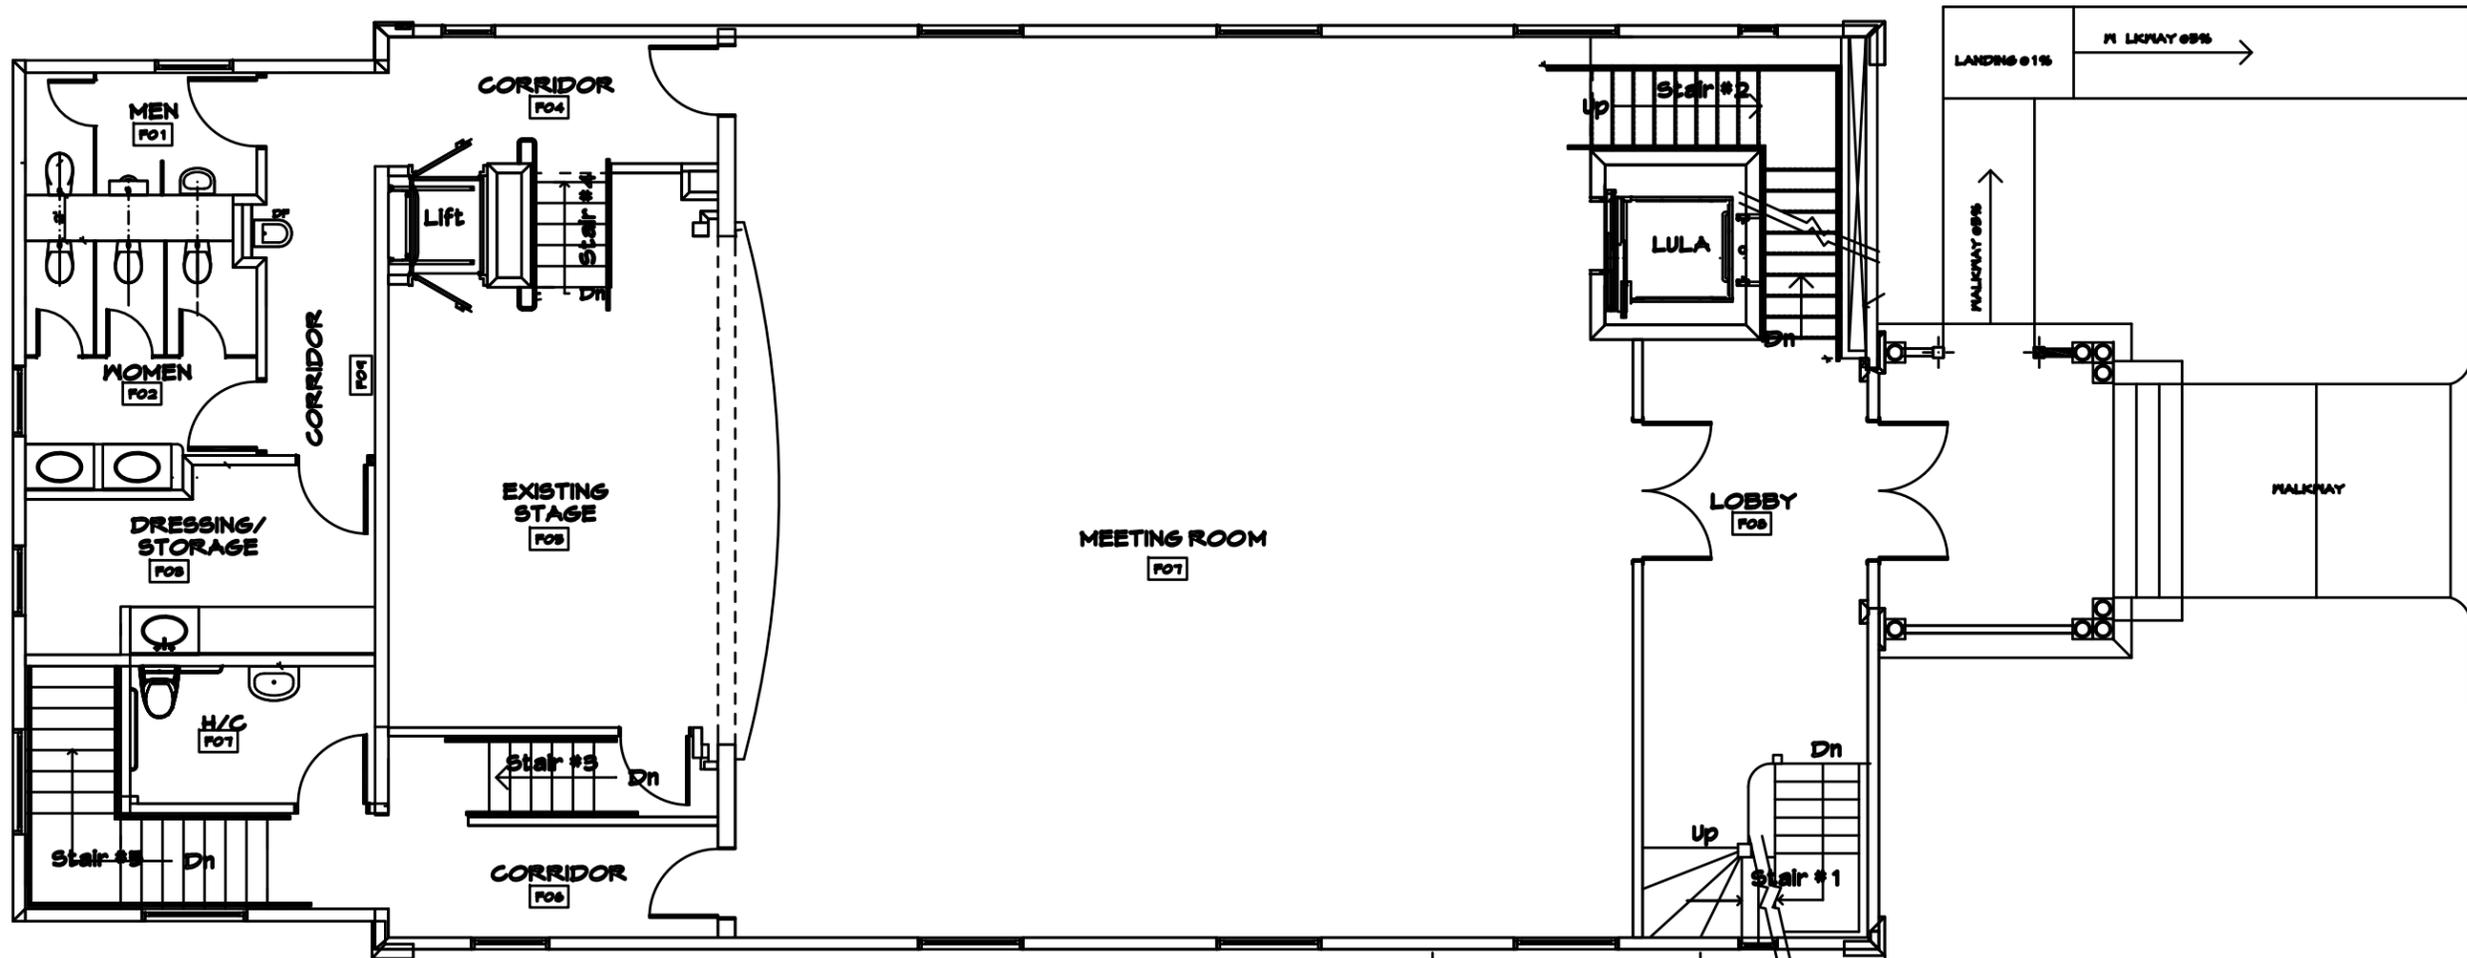

ST FLOOR PLAN


DRAFT

OLD TOWN HALL
Town Facilities Audit
Tyngsborough, Massachusetts
EXISTING FIRST FLOOR PLAN

Scale: 1/8"=1'-0"
Drawn by: KCB
Job No. 13003.00
Date: 1-22-14

11.

OTHE-2

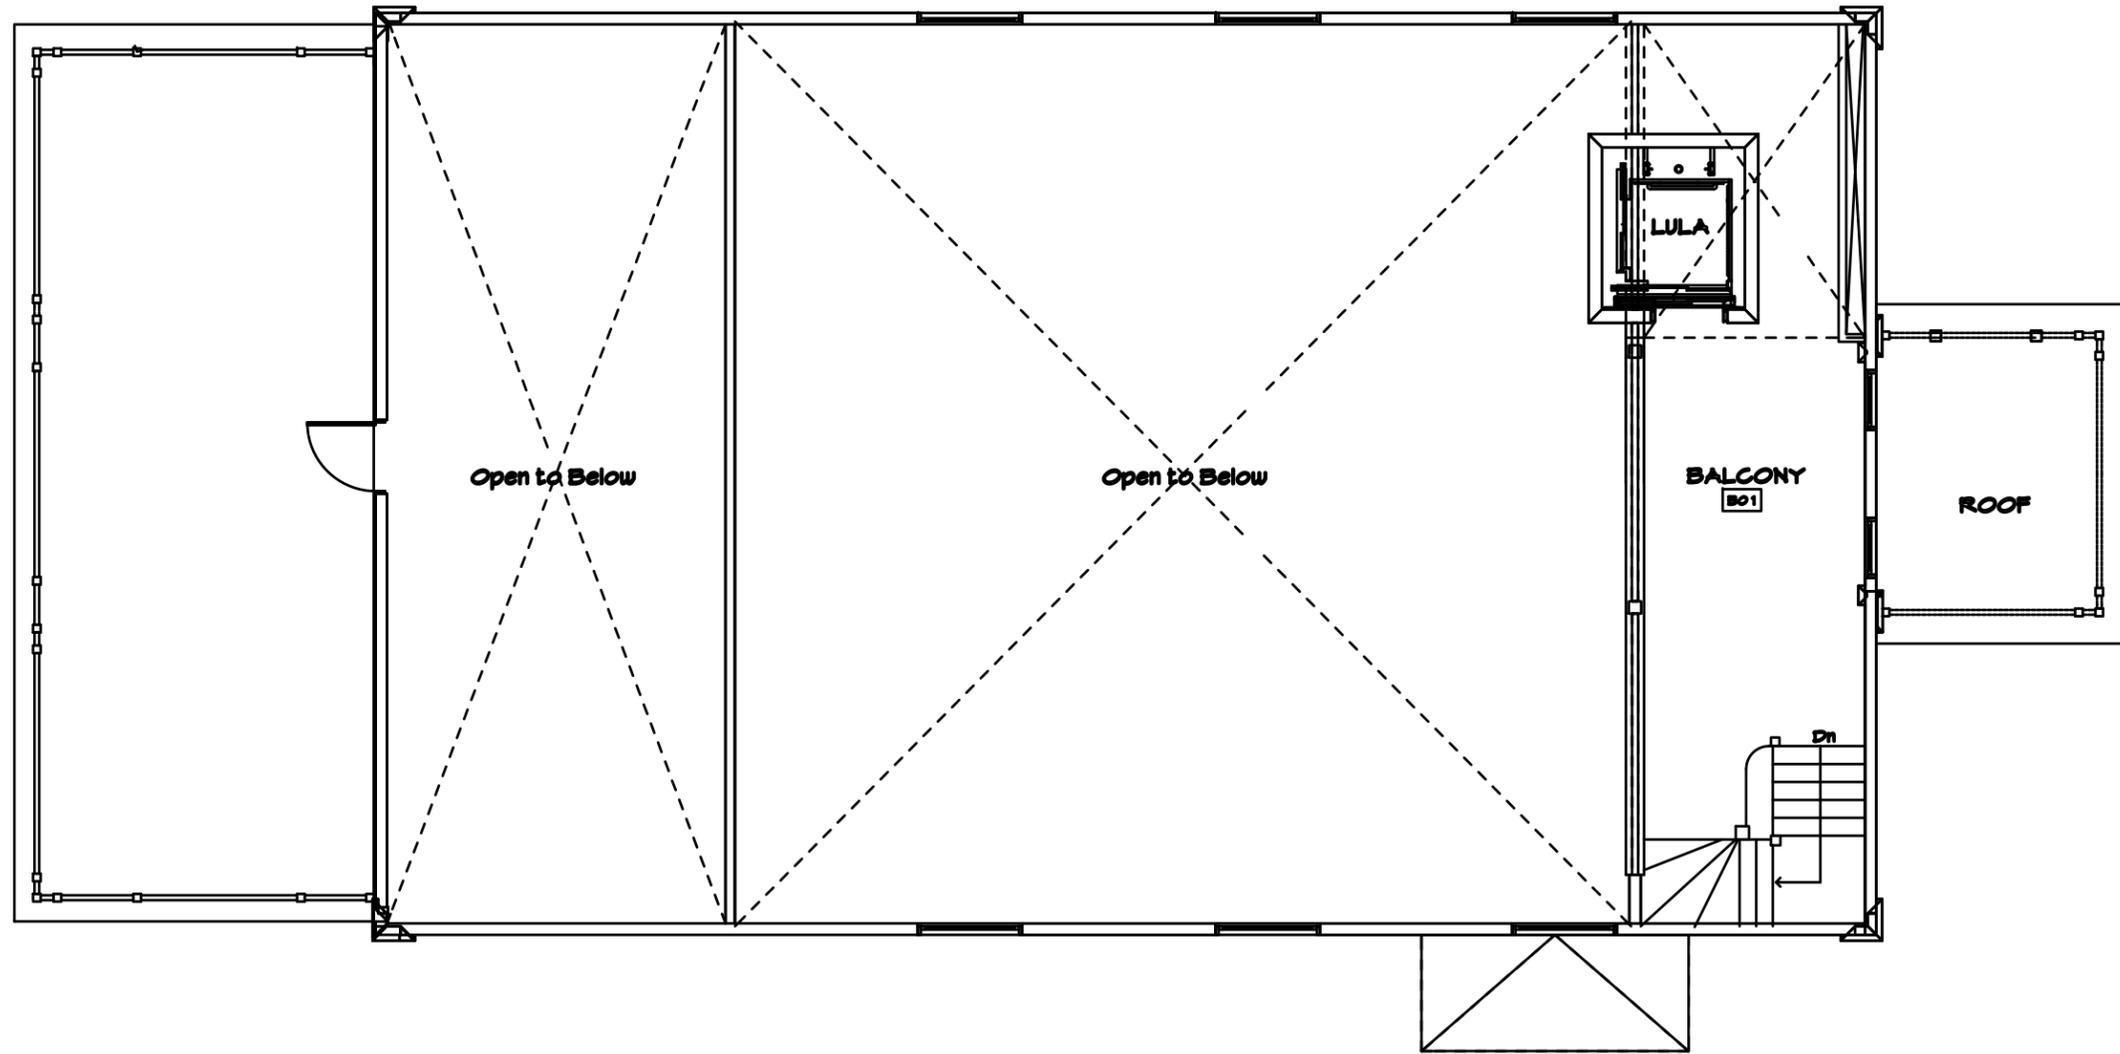

OLD TOWN HALL
Town Facilities Audit
Tyngsborough, Massachusetts

EXISTING BALCONY PLAN


1. BALCONY FLOOR PLAN

DRAFT


Scale: 1/8"=1'-0"
Drawn by: KCB
Job No. 13003.00
Date: 1-22-14

11.


OTHE-3

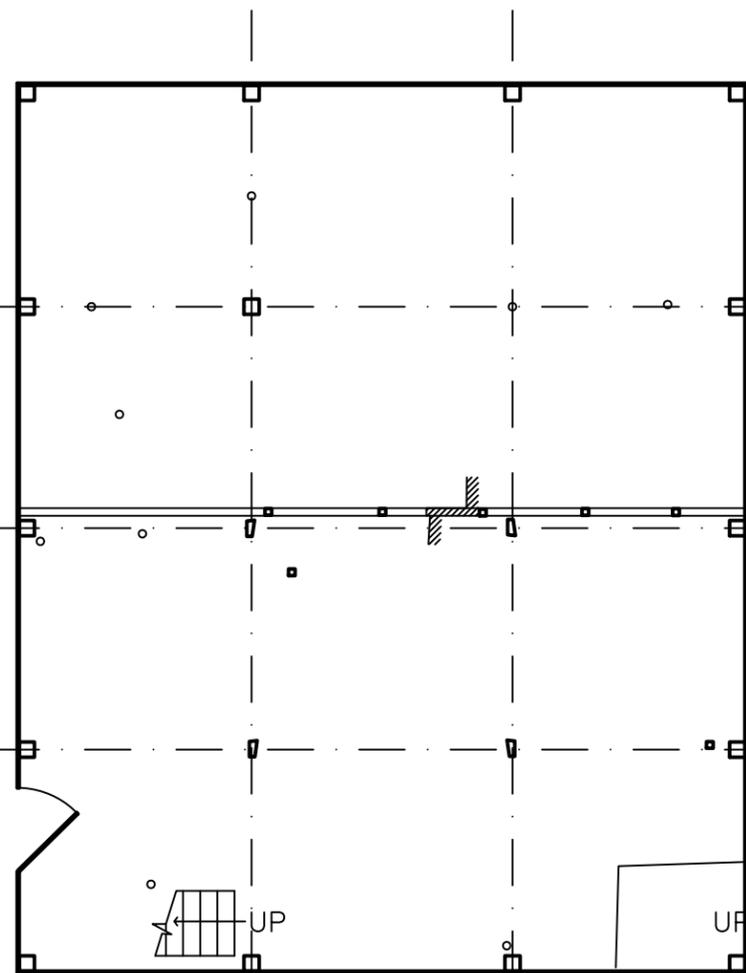

BASEMENT PLAN

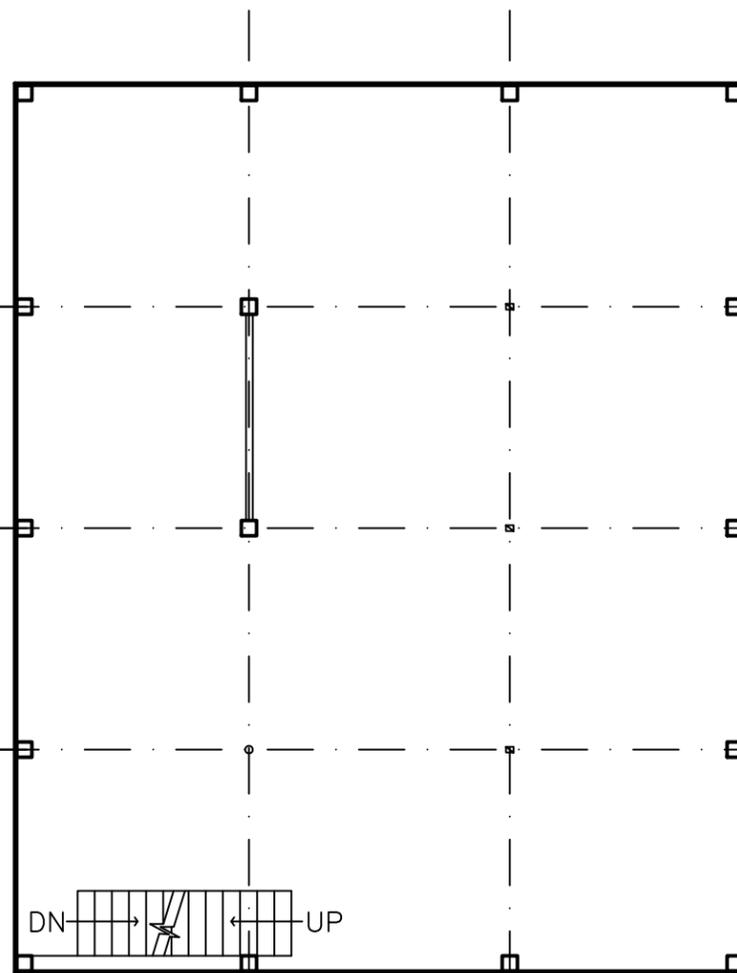

FIRST FLOOR PLAN

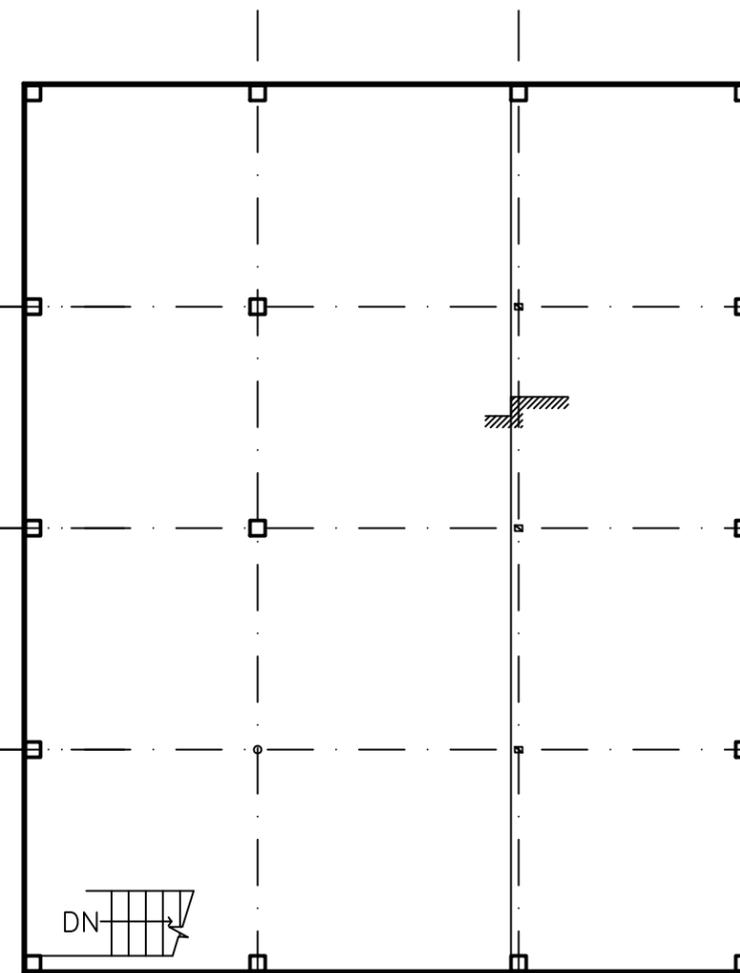

SECOND FLOOR PLAN

DRAFT

ADAM'S BARN
Town Facilities Audit
Tyngsborough, Massachusetts


EXISTING PLANS

Scale: 1/8"=1'-0"
Drawn by: KCB
Job No. 13003.00
Date: 1-22-14



Drumme Rosane Anderson, Inc.
235 Bear Hill Road, 4th Floor
Waltham, MA 02451

Planning 617-964-1700
Architecture 617-964-1701 fax
Interior Design info@draws.com

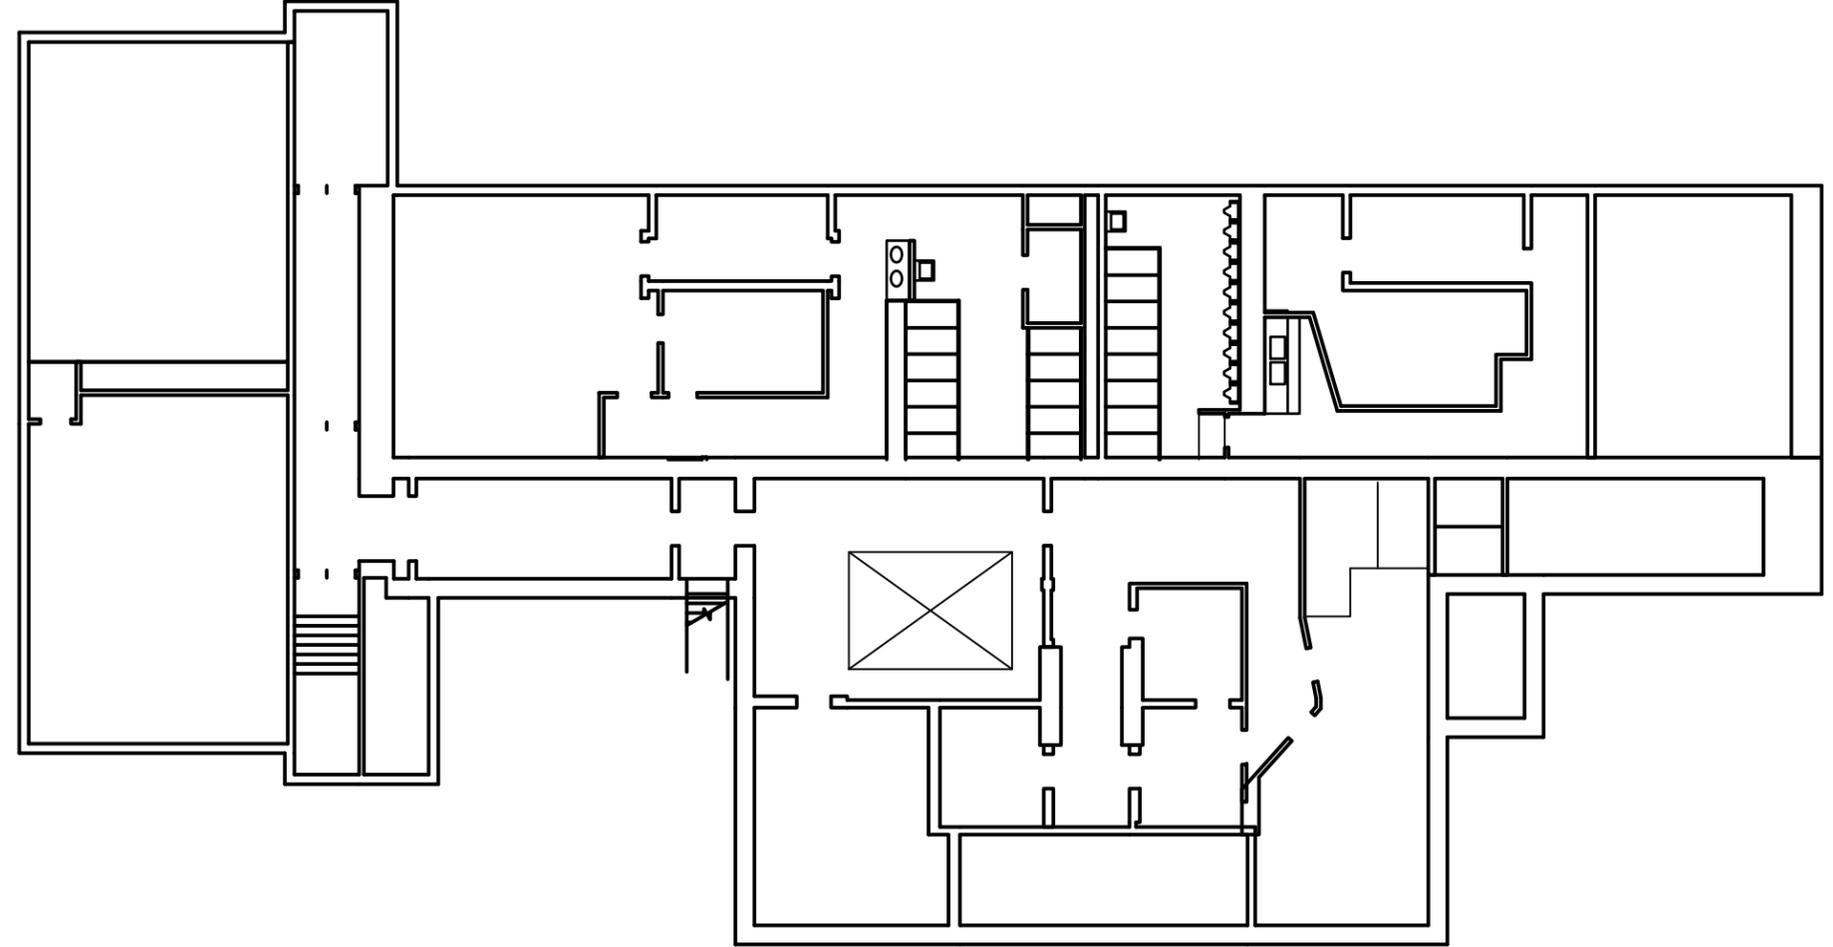

WINSLOW SCHOOL
Town Facilities Audit
Tyngsborough, Massachusetts

EXISTING BASEMENT PLAN

DRAFT

Scale: 1/16"=1'-0"
Drawn by: KCB
Job No. 13003.00
Date: 1-22-14


13.

WSE-1



Drumme Rosane Anderson, Inc.
235 Bear Hill Road, 4th Floor
Waltham, MA 02451

Planning 617-964-1700
Architecture 617-964-1701 fax
Interior Design info@draws.com

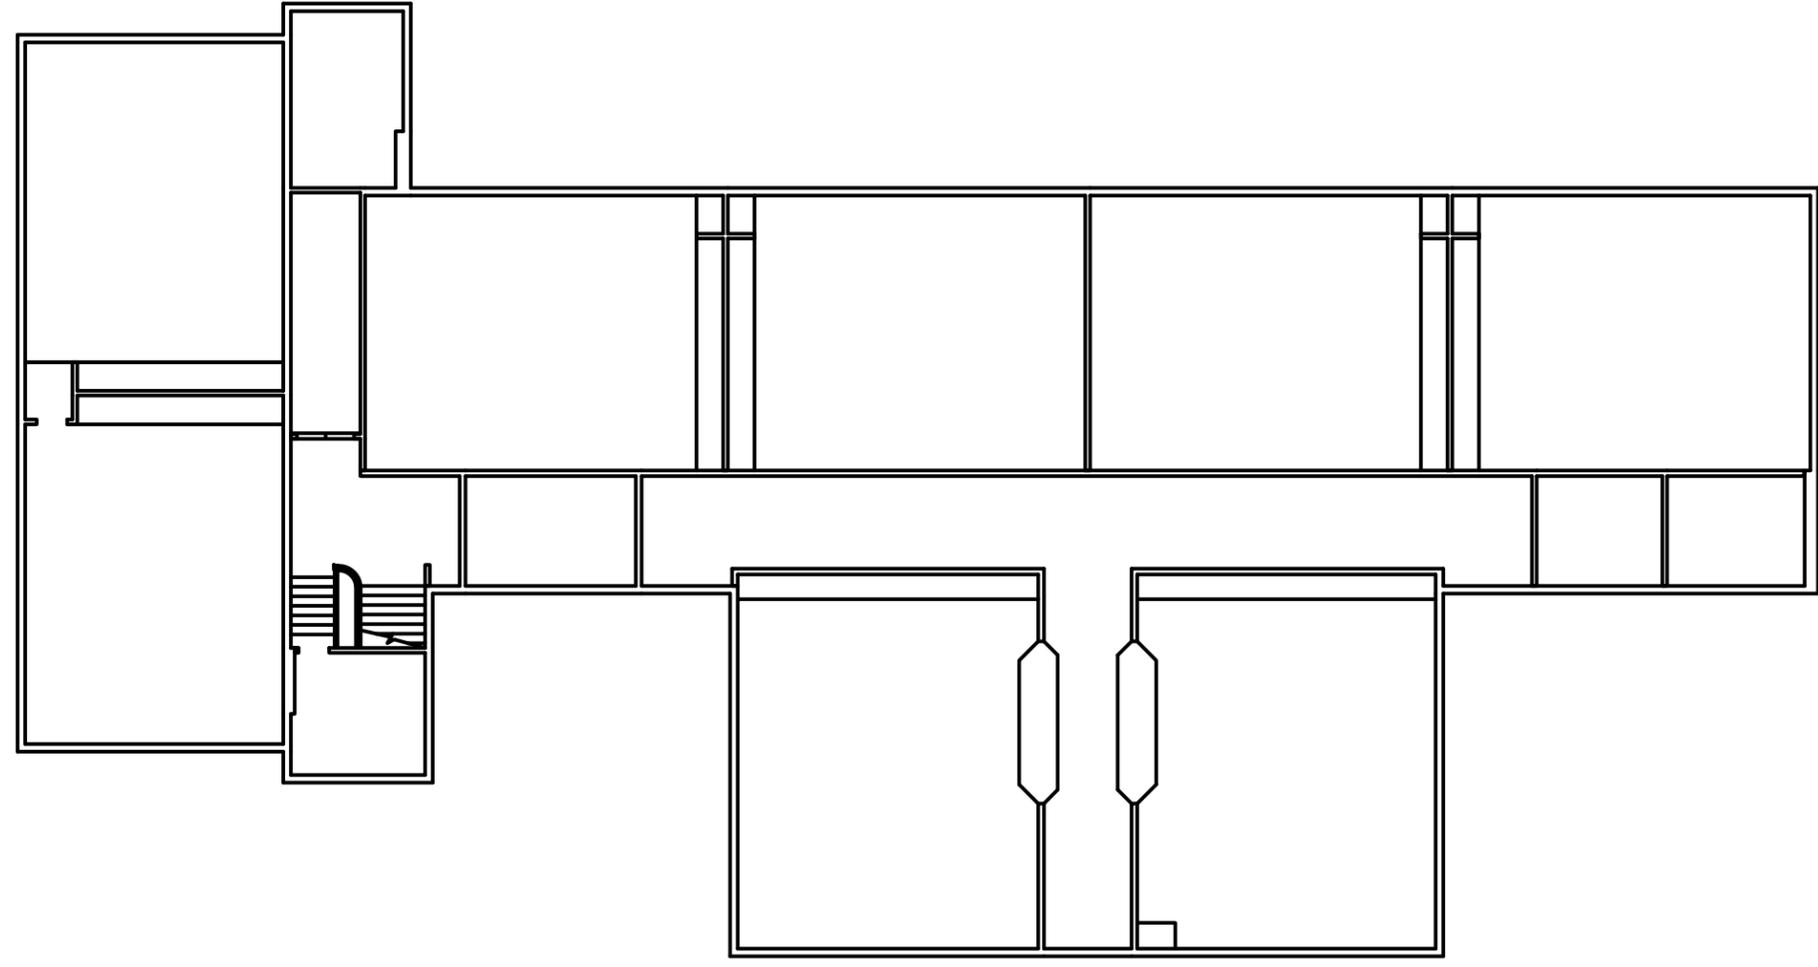

WINSLOW SCHOOL
Town Facilities Audit
Tyngsborough, Massachusetts

EXISTING FIRST FLOOR PLAN

DRAFT

Scale: 1/16"=1'-0"
Drawn by: KCB
Job No. 13003.00
Date: 1-22-14

13.

WSE-2