


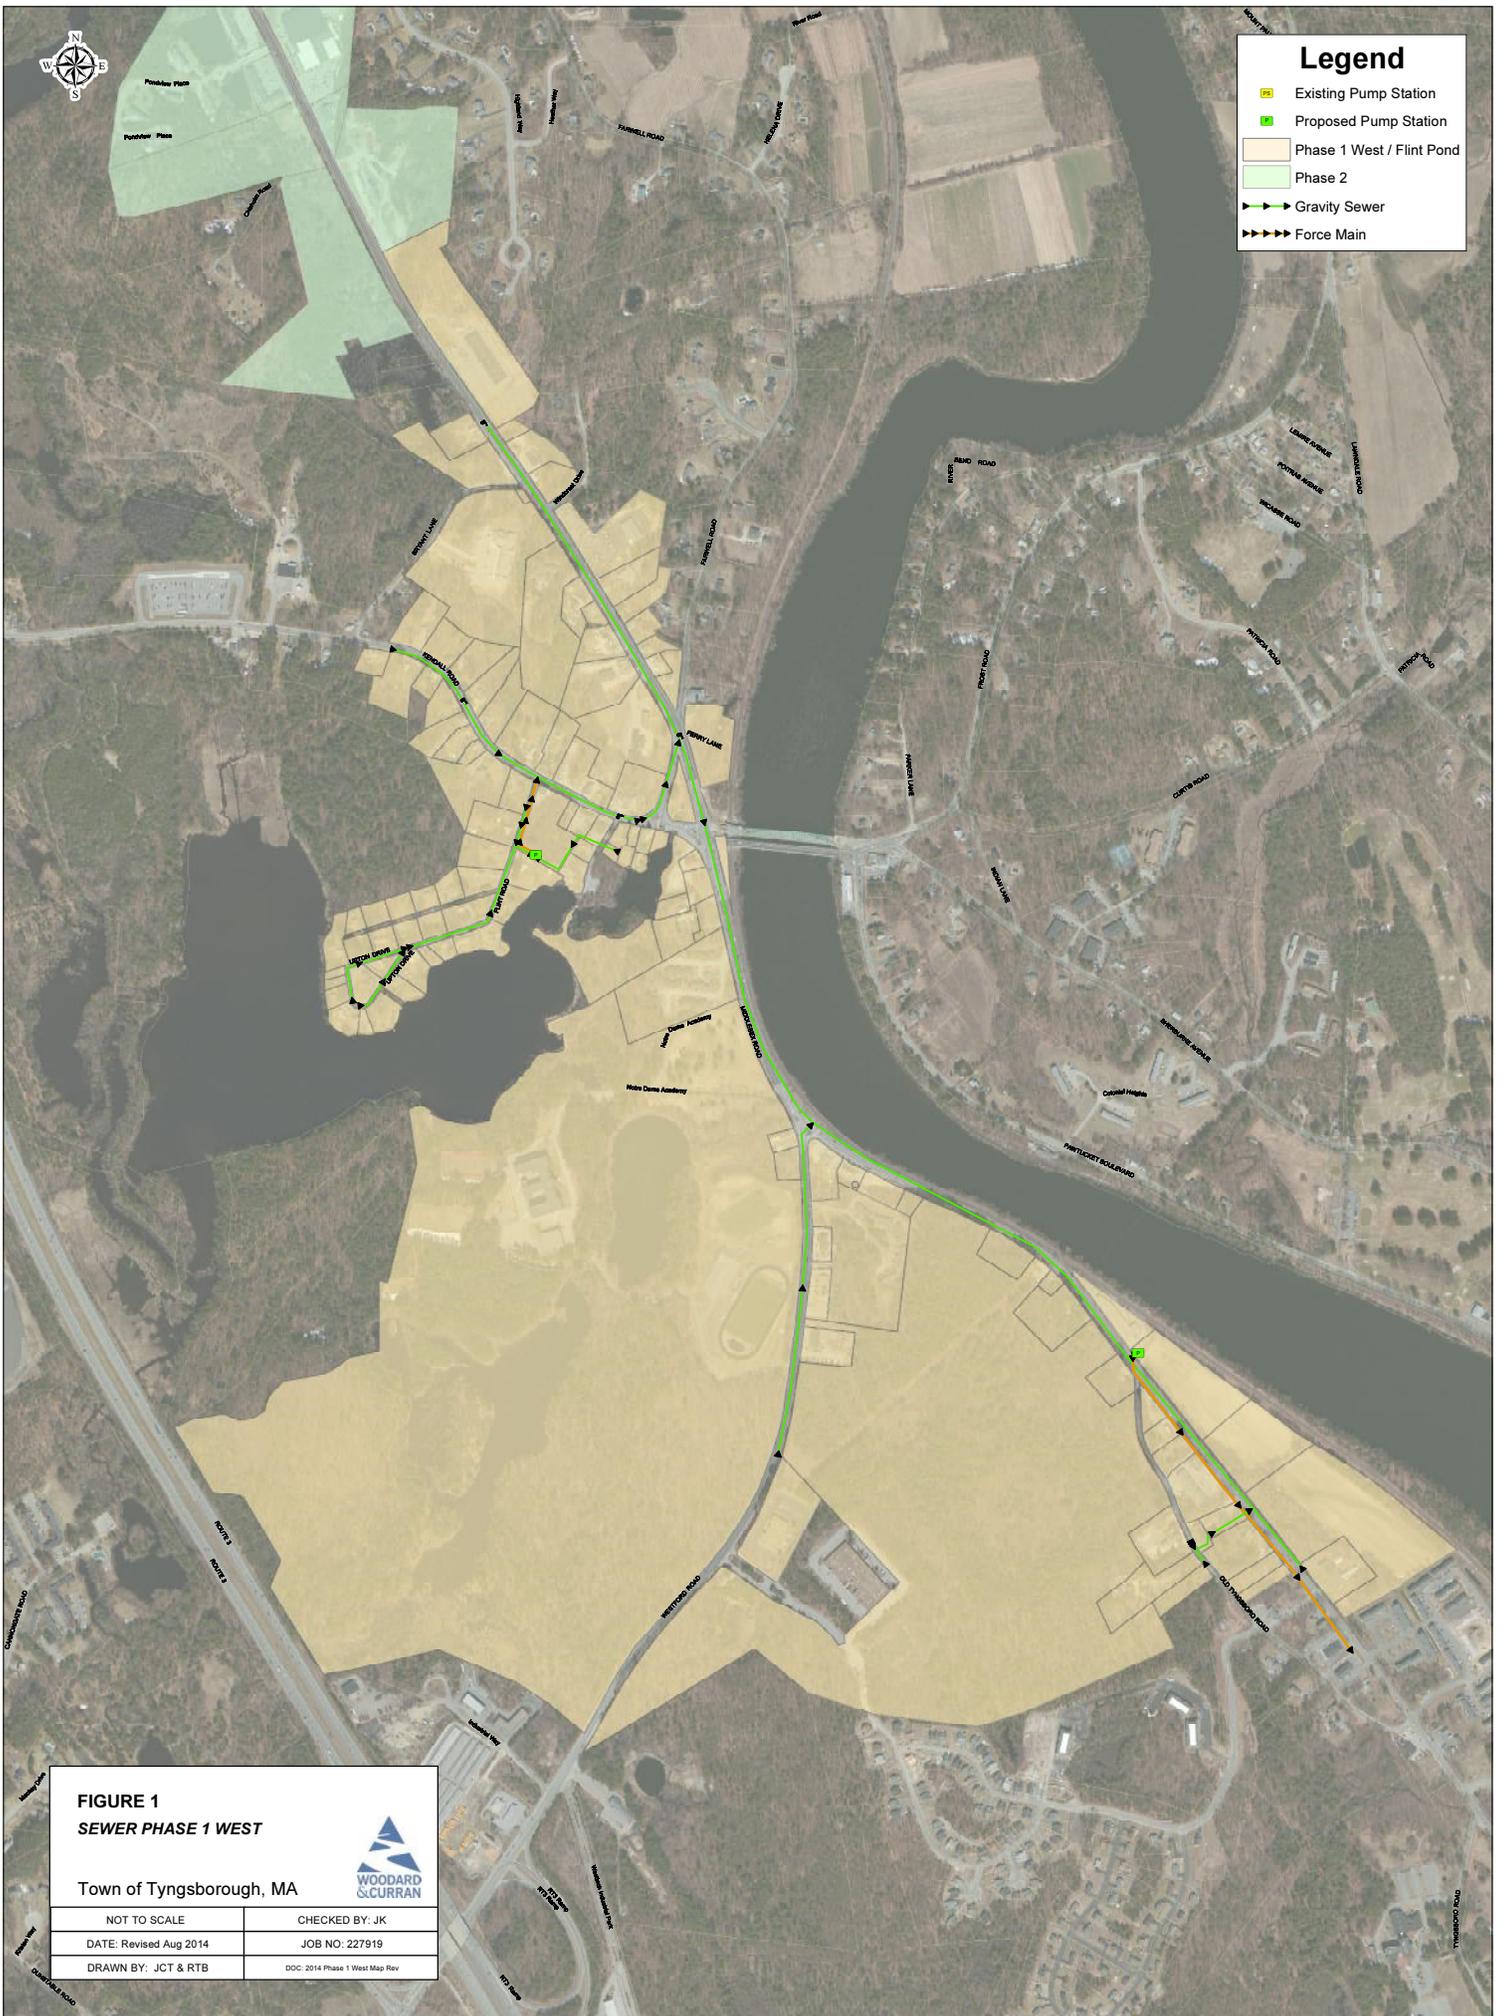

### Legend

-  Existing Pump Station
-  Proposed Pump Station
-  Phase 1 West / Flint Pond
-  Phase 2
-  Gravity Sewer
-  Force Main



**FIGURE 1**  
**SEWER PHASE 1 WEST**

Town of Tyngsborough, MA



NOT TO SCALE	CHECKED BY: JK
DATE: Revised Aug 2014	JOB NO: 227919
DRAWN BY: JCT & RTB	DOC: 2014 Phase 1 West Map Rev