

 


 

Legend

-  Existing Pump Station
-  Proposed Pump Station
-  Gravity Sewer
-  Force Main
-  Phase 1 West Parcels
-  Parcels

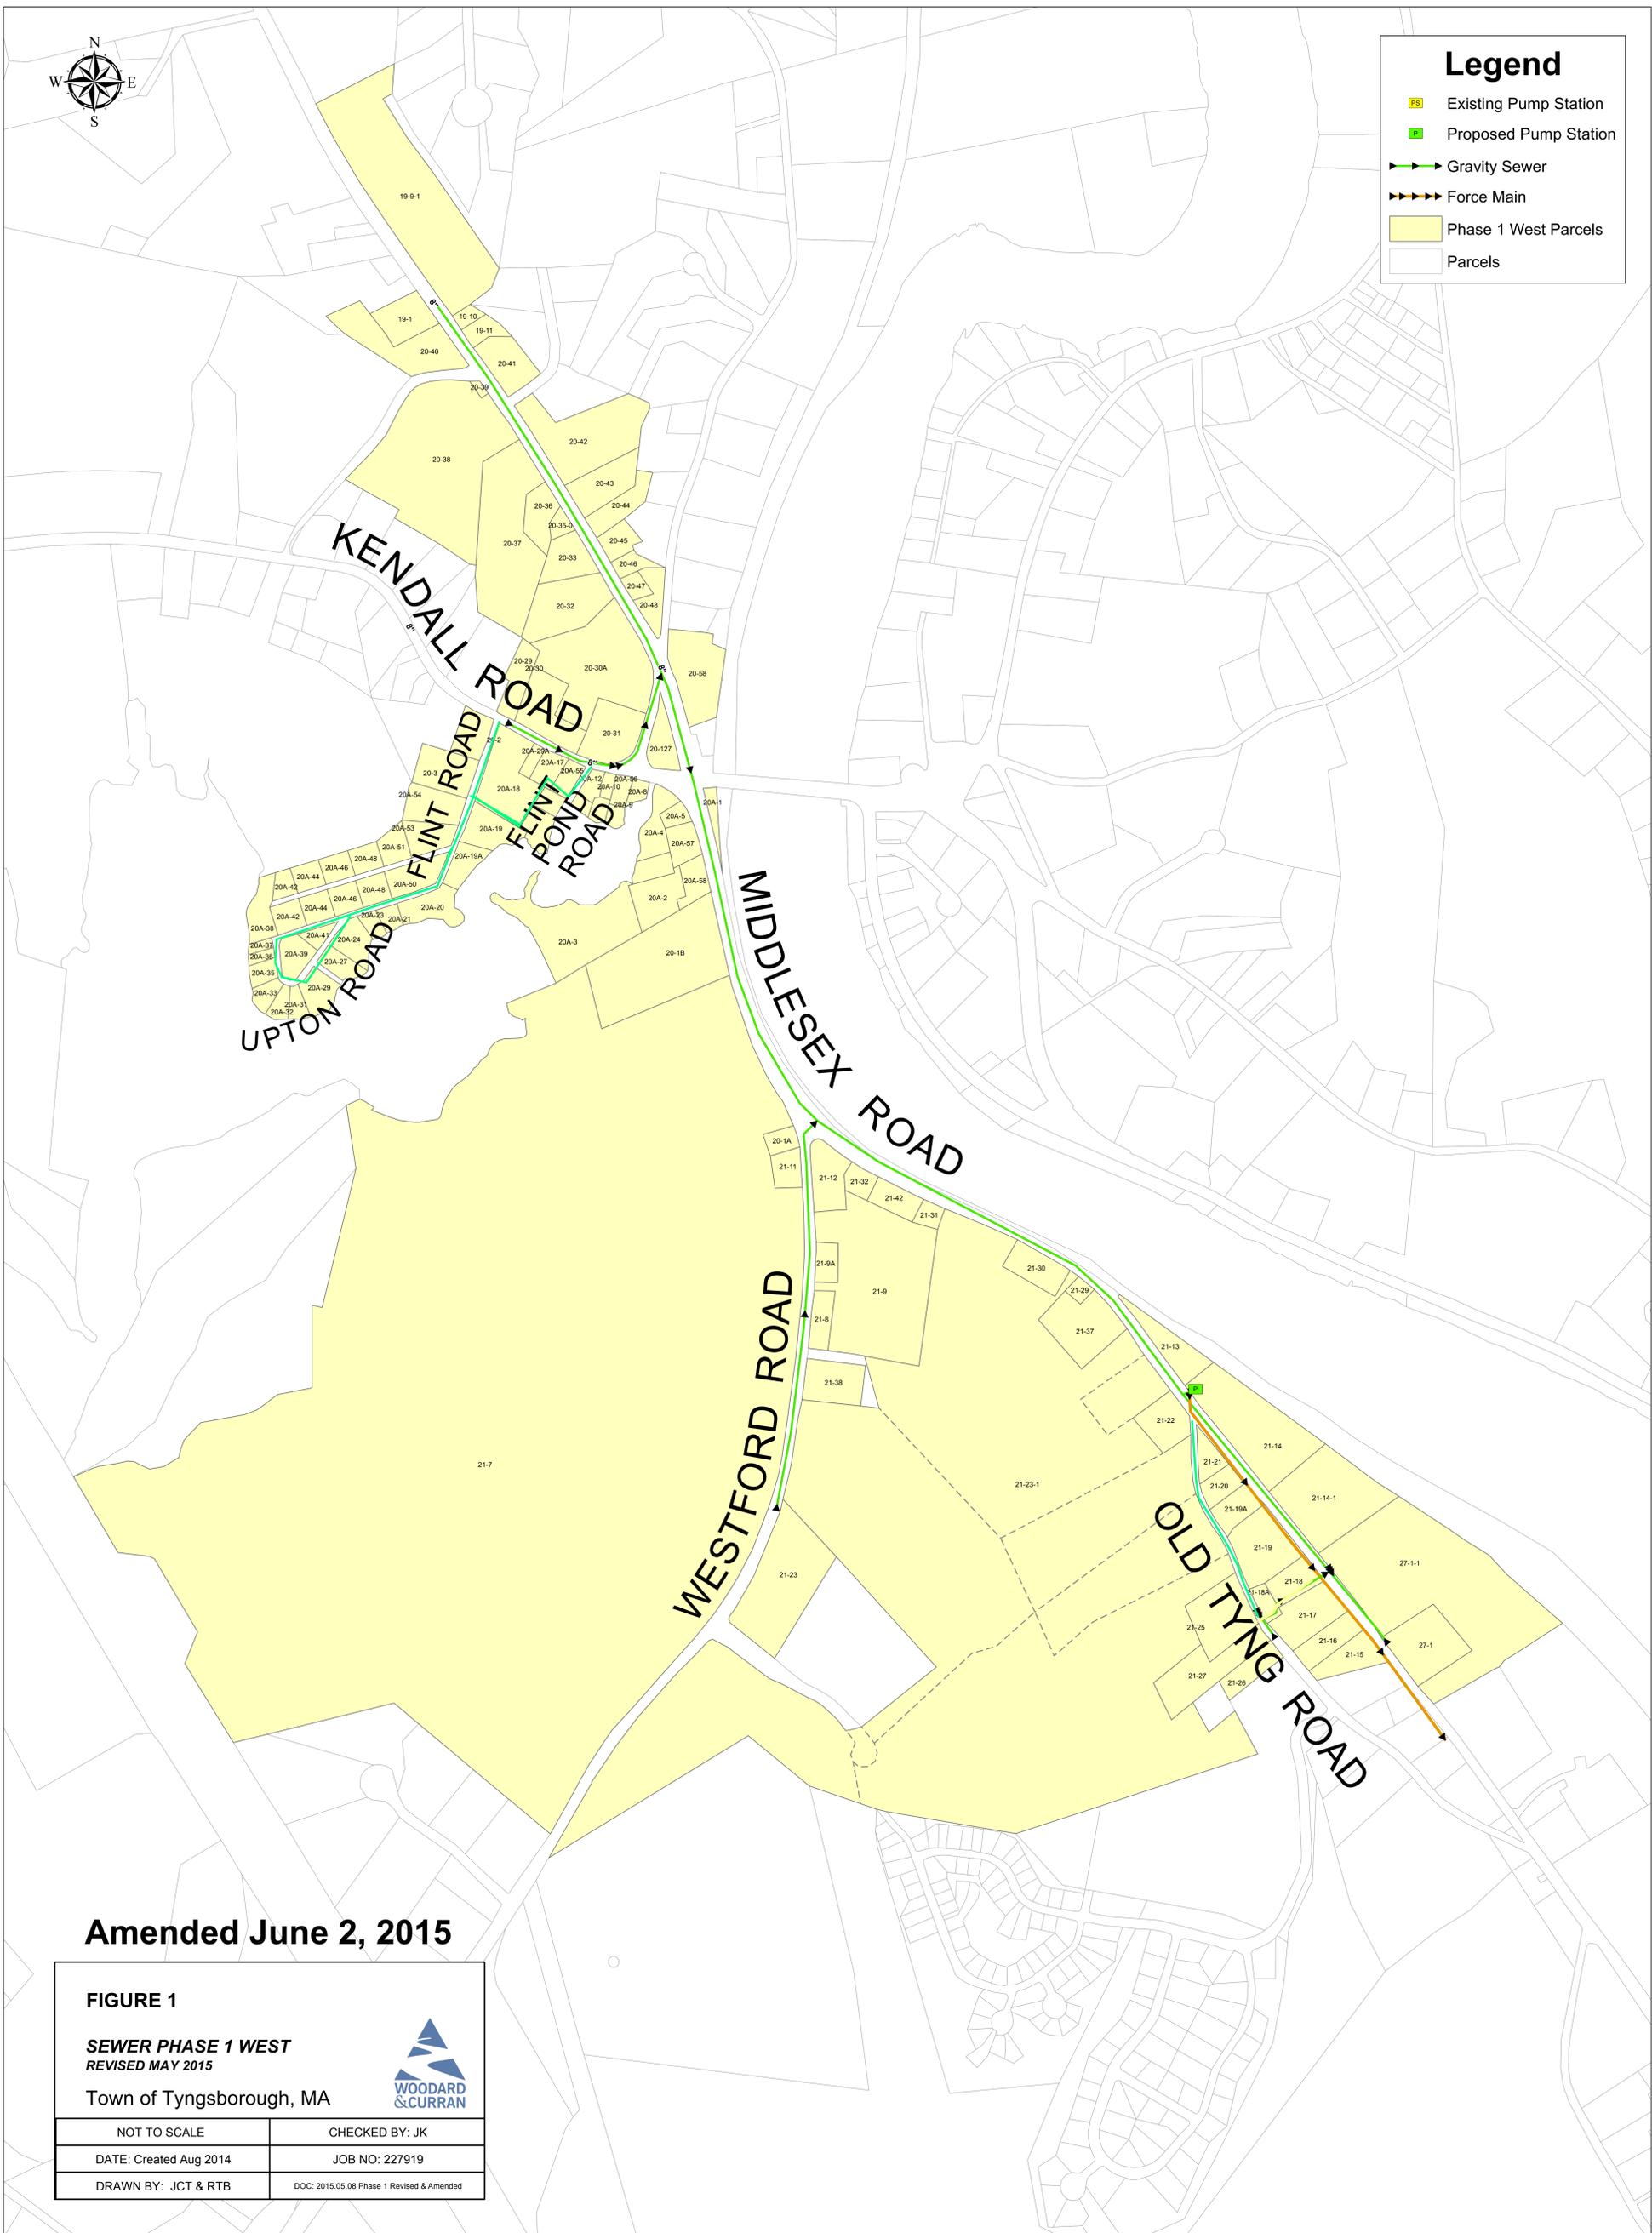

Amended June 2, 2015

FIGURE 1	
SEWER PHASE 1 WEST	
REVISED MAY 2015	
Town of Tyngsborough, MA	
	
NOT TO SCALE	CHECKED BY: JK
DATE: Created Aug 2014	JOB NO: 227919
DRAWN BY: JCT & RTB	DOC: 2015.05.08 Phase 1 Revised & Amended