




**Legend**

- Existing Pump Station
- Proposed Pump Station
- Gravity Sewer
- Force Main
- Phase 1 West Parcels
- Parcels

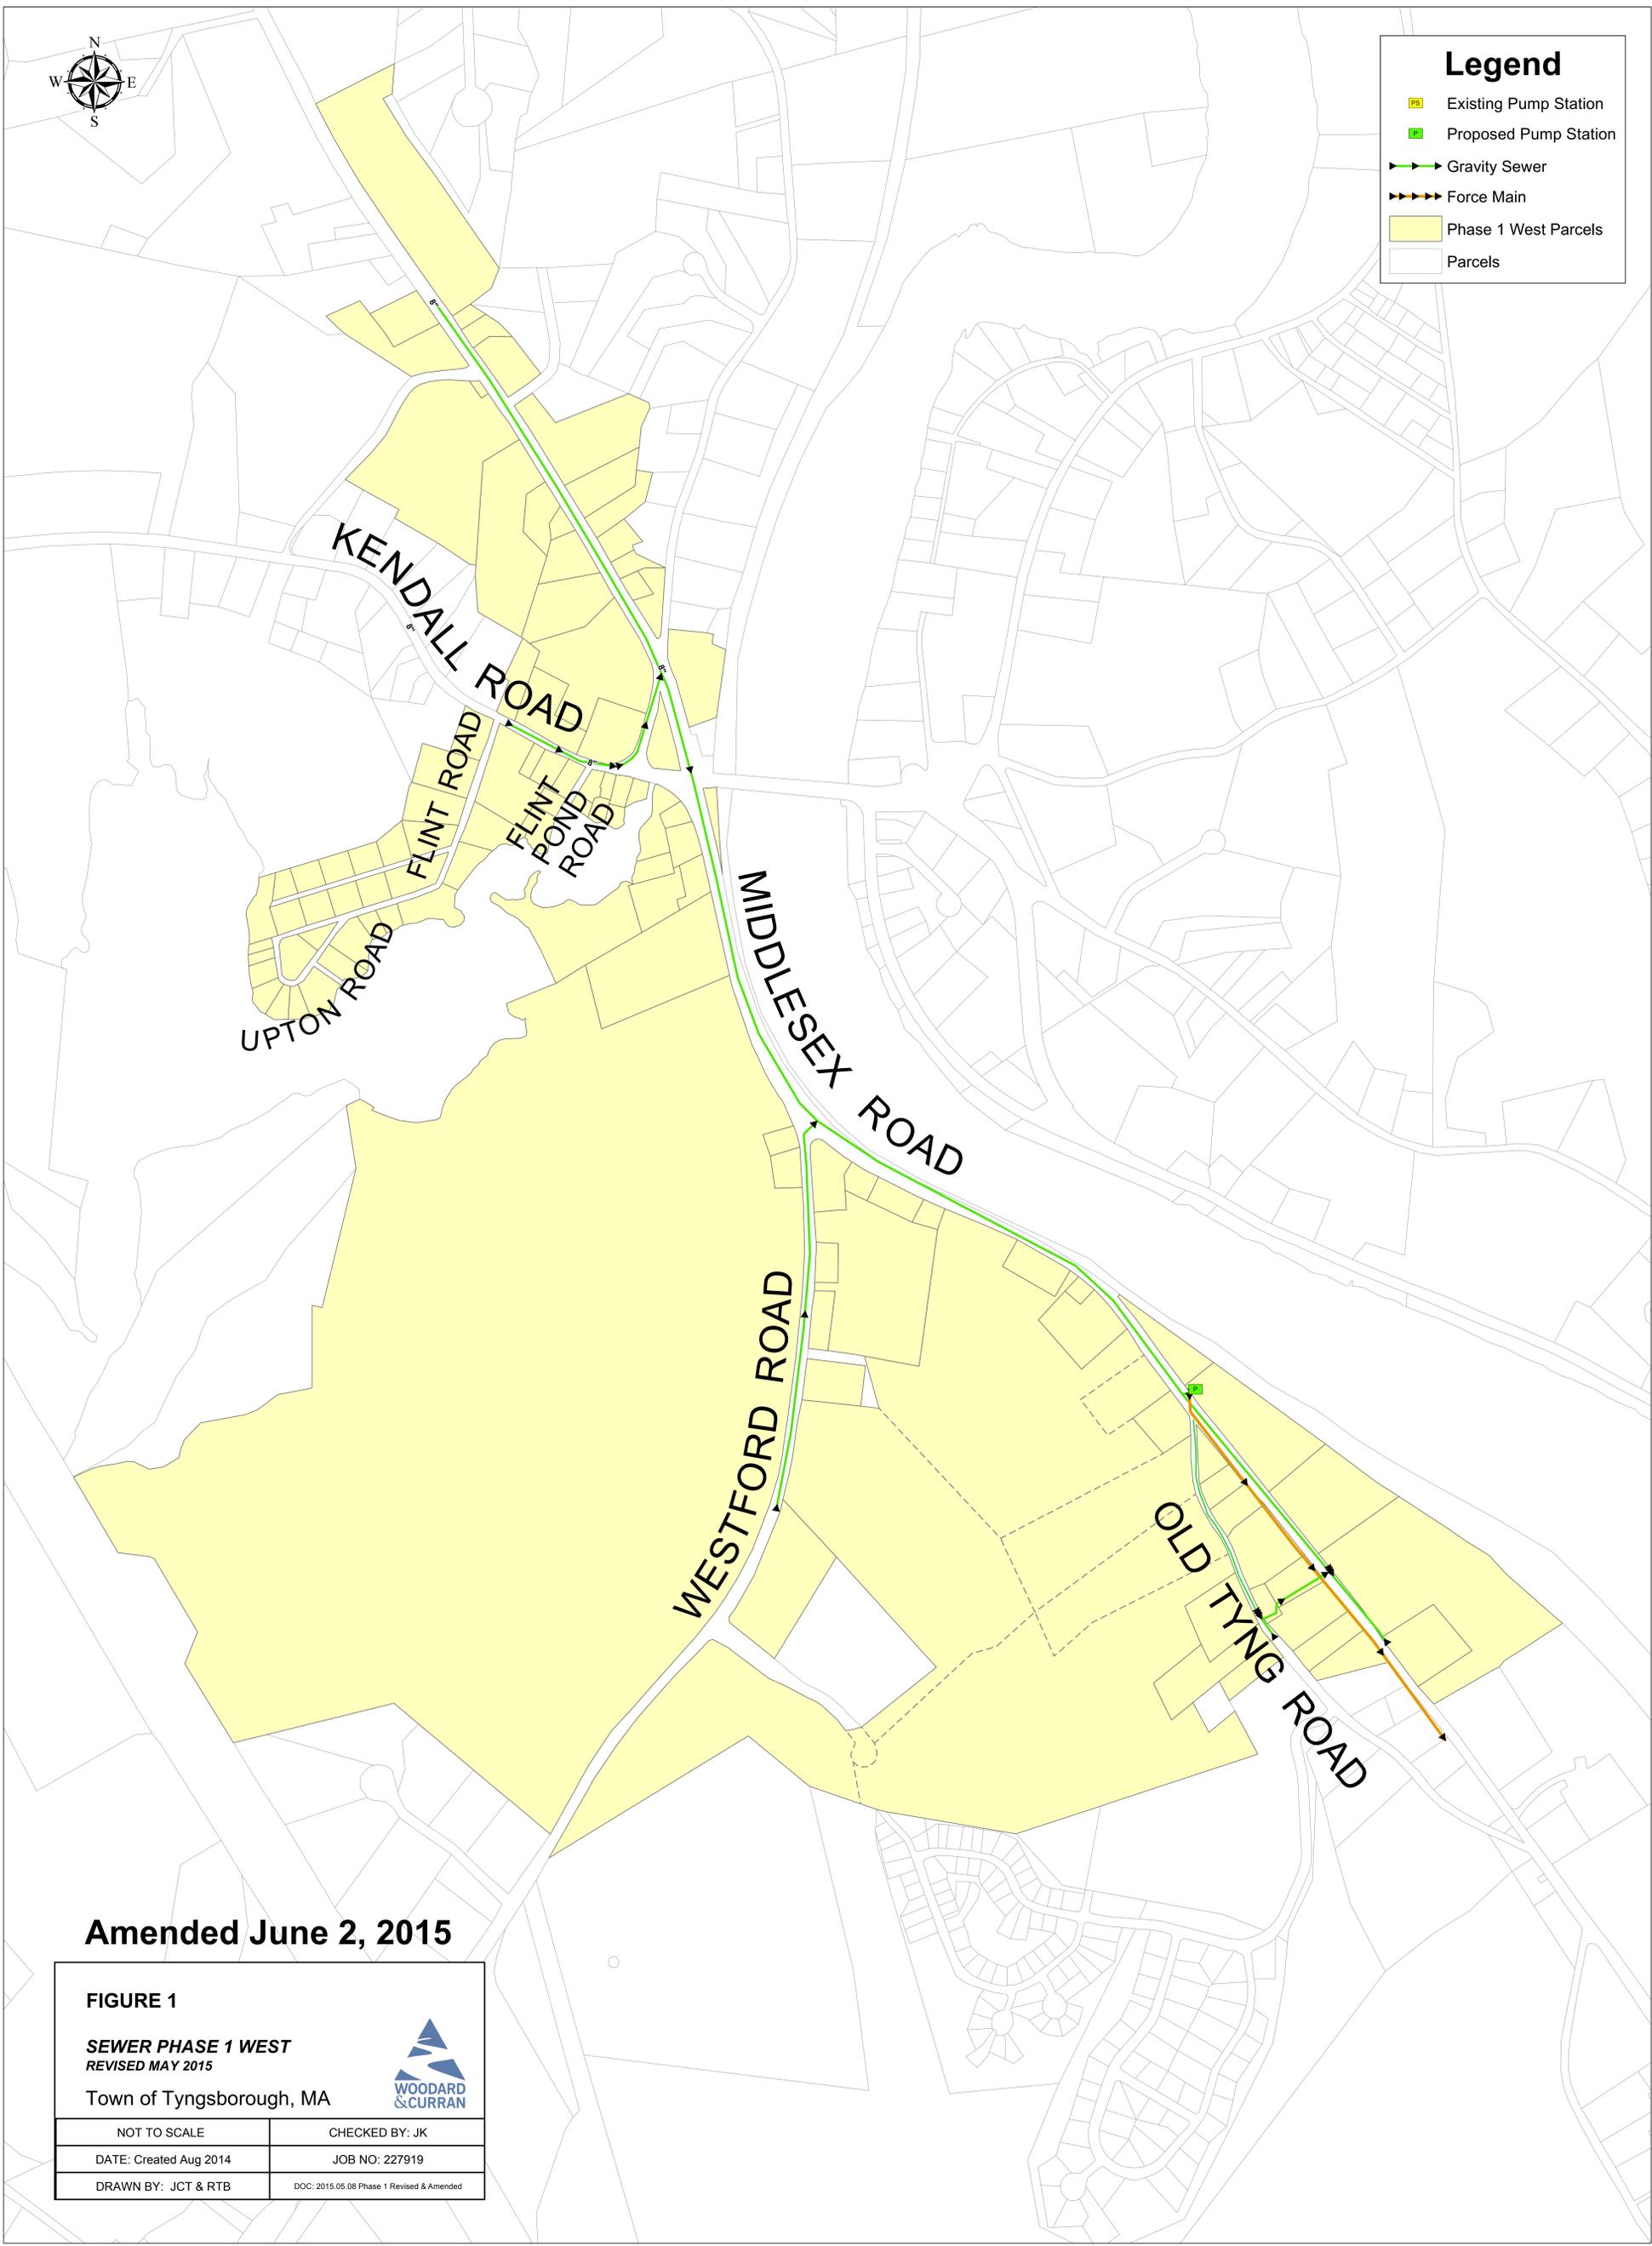

**Amended June 2, 2015**

**FIGURE 1**  
**SEWER PHASE 1 WEST**  
REVISED MAY 2015  
Town of Tyngsborough, MA



NOT TO SCALE	CHECKED BY: JK
DATE: Created Aug 2014	JOB NO: 227919
DRAWN BY: JCT & RTB	DOC: 2015.05.08 Phase 1 Revised & Amended