



TOWN OF TYNGSBOROUGH

Office of the Board of Selectmen
Town Offices
25 Bryants Lane
Tyngsborough, MA 01879
Tel: (978) 649-2300 x100 | Fax: (978) 649-2320

TYNGSBOROUGH BOS

JUN 3'20 9:46:54

TEMPORARY MODIFICATION OF LOCAL LICENSE APPLICATION

License Type: On Premise Alcohol Common Victualler

License Holder Business: Tremonte Pizzeria, LLC

License Address: 361 Middlesex Road

Manager: Anthony Contarino Manager Cell: [REDACTED]

Current Premises: Include # of Seats, total # of current parking spots and building occupancy
All interior will remain the same as well as parking lot spaces

Current Licensed Hours: Sunday - Saturday 11:30AM-11:00PM

Requested Outdoor Hours: Sunday - Saturday 11:30AM-11:00PM

Description of Temporary Outdoor Premises: Include description of temporary patio, number of seats, how many parking spots you will lose and what type of fixtures will be installed.

Applicants must submitted a floor plan including location of temporary outdoor seating along with this application.

We will plan to erect 2 20'x30' tents side by side in the rear of the building so that it can be viewed from inside the building. No parking spaces will be used.

Non-porous table and chairs will be used.

Please note that the Board of Selectmen in conjunction with the Tyngsborough Health Agent, Tyngsborough Building Commissioner, Tyngsborough Police Chief, and Tyngsborough Fire Chief reserve the right to reduce number of seats and licensed hours for outdoor serving in the interest of public safety.

By signing below, you certify that your business complies with all regulations and standards issued by the Commonwealth specific to the food service industry. (mass.gov/reopening)

Applicant Signature: gC Date: 06/02/2020

-----OFFICE USE ONLY-----

Received: _____ by: _____

Request reviewed by: Health Police Fire Licensing Building Commissioner

On Site Inspection Scheduled On: _____ by _____

Inspection Findings: _____

Decision: Approved Denied Vote: _____

NOTES:

1. ASSESSORS MAP 19, PARCEL 8A
2. ZONING DISTRICT - BUSINESS 3 (B3)
3. OWNERS OF RECORD:
M3G REALTY LLC
119 OCEAN DR.
SEABROOK, NH 03874
- 4: DEED REFERENCE:
MINDRD DEED BOOK 22744, PAGE 56
- 5: PLAN REFERENCE:
MINDRD PLAN BOOK 136, PLAN 57

Proposed 20'x30' Tents x2


CERT. PLOT PLAN
361 MIDDLESEX RD.
TYNGSBORO, MA

PREPARED FOR:
TREMONTÉ PIZZERIA, LLC
361 MIDDLESEX RD.
TYNGSBORO, MA 01879


SCALE: 1"=40' SEPT. 18, 2017

NDS
Notice Design Services, Inc.
3 Pondriew Place
Tyngsborough, MA 01879
(978-649-1966) NDS@VERIZON.NET
JOB NO. 5644

FIELD: MDB/CK CALCS: MDB DESIGN: JLH CHECK: MDB

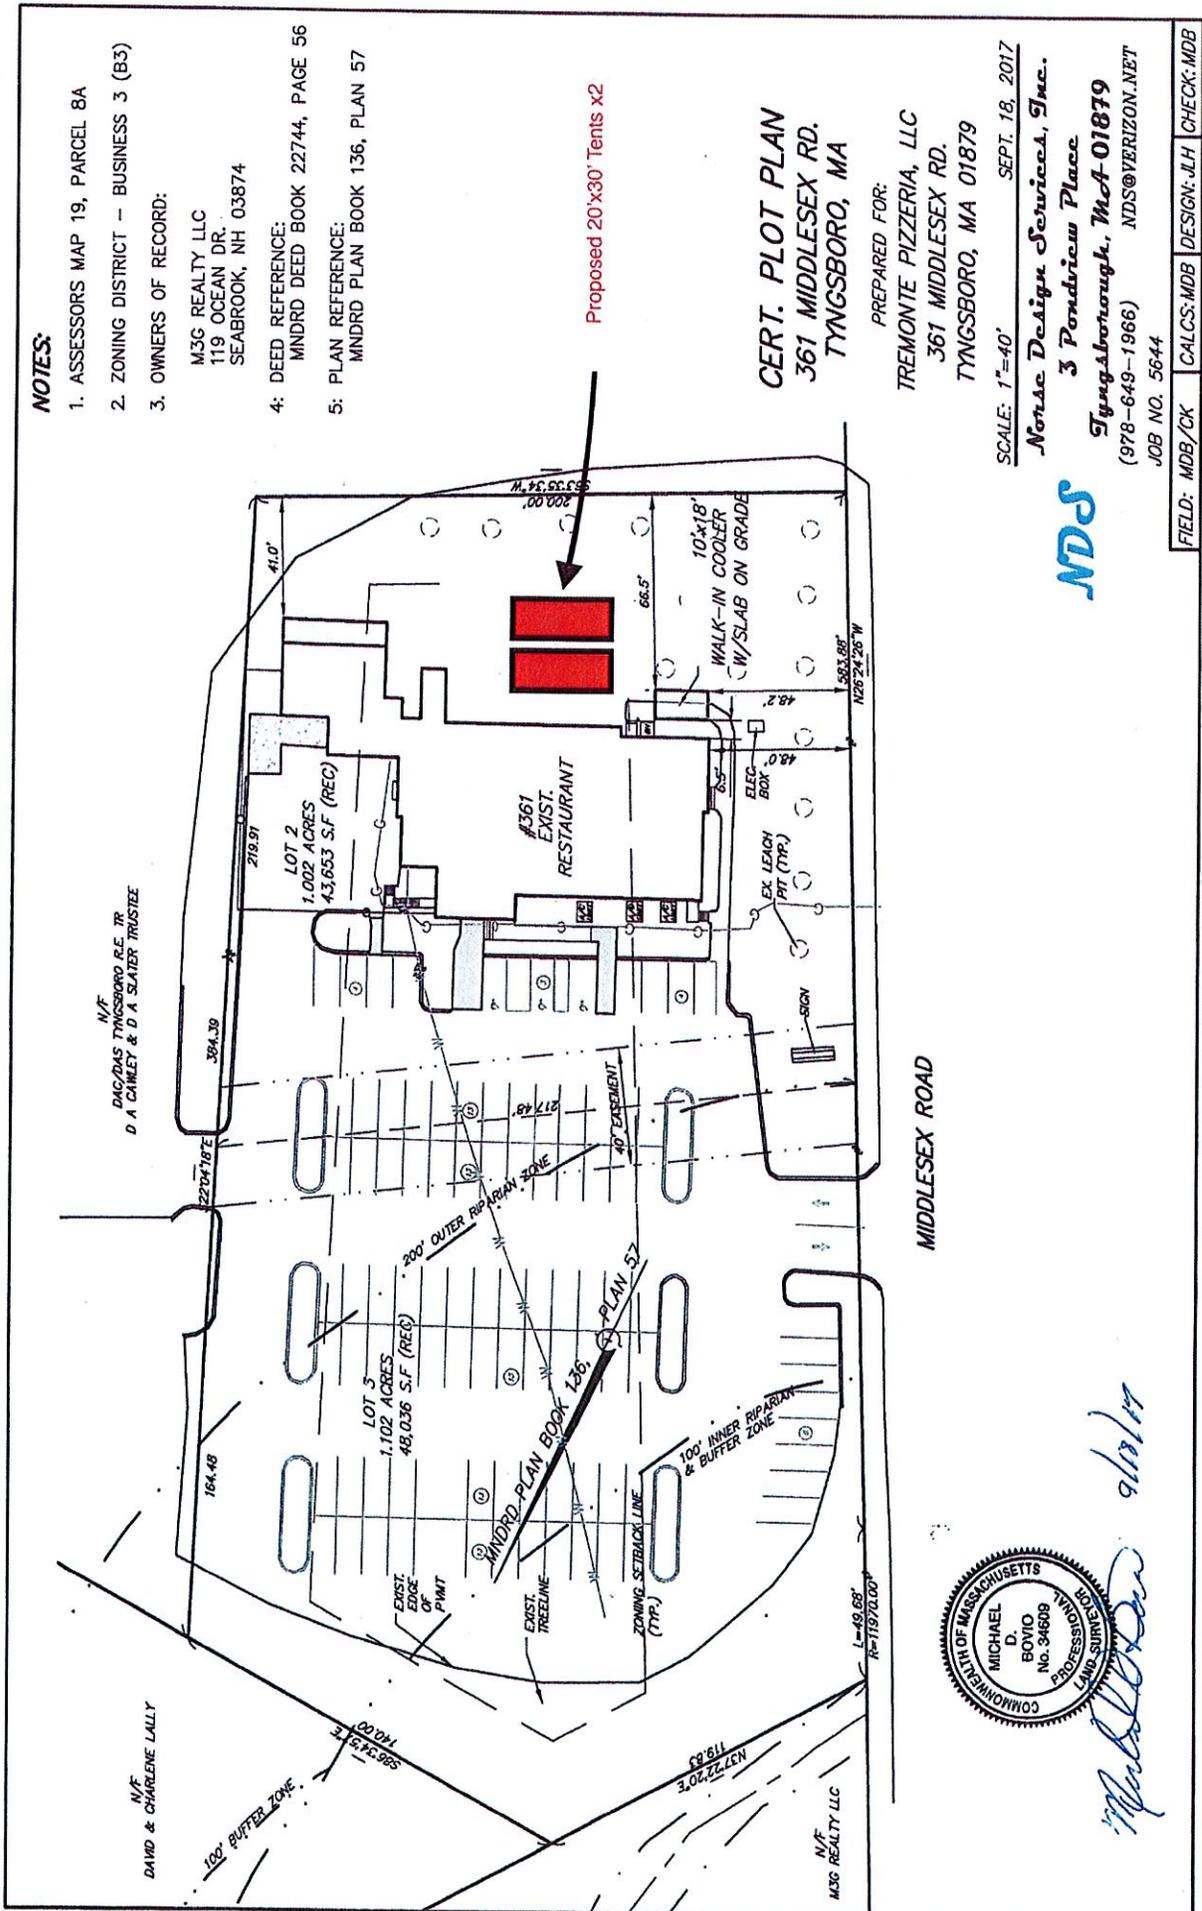

MIDDLESEX ROAD

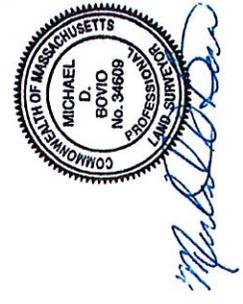

All tables will be able to sit 6 or less people and will remain 6' or more away from each other.

